



广汽丰田标准建设方案书

D类标准店

日期:

2019.07.27

图纸目录

序号	图纸名称	图纸名称	备注
1	封面		
2	图纸目录	IN-1	
3	总平面图	P-01	
4	首层平面布置图	1-P-01	
5	二层平面布置图	2-P-01	
6	屋顶平面图	3-P-01	
7	外立面图	1-E1-01	
8	外立面图	1-E1-02	
9	剖面图	1-E2-01	

序号	图纸名称	图纸名称	备注

序号	图纸名称	图纸名称	备注

- 备注:**
- 全部设计图则及说明之版权属于本公司, 未得本公司书面同意, 不得使用, 抄袭及复制。
 - 所有尺寸均需作实地核对, 不能以量度图中尺寸作准. 如发现与现场实际尺寸有出入请与本公司联系。
 - 所有隐蔽结构均要按国家防火标准处理。

CLJD ASSOCIATES
DESIGN CONSULTANTS
广州市陈立坚建筑装饰设计有限公司



電話: 020-89083491 傳真: 020-89083491
郵箱: ghac@j-cha.cn
地址: 廣州市海珠區泉塘路2號大院3號樓首層


ALL MEASUREMENT MUST BE CHECKED AT THE SITE .
DO NO SCALE DRAWINGS .FIGURED DIMENSIONS TO BE
OBSERVED .READ THIS DRAWING IN CONNECTION WITH
GENERAL ARCHITECTURAL PLANS, AND OTHER RELATED
DOCUMENTS . THE ARCHITECT TO BE NOTIFIED
IMMEDIATELY OF ANY DISCREPANCY FOUND THEREIN .



PROJECT

广汽丰田标准建设
D类标准店

DRAW BY _____
DESIGNED BY _____
CHECKE BY _____
APPROVED BY _____
PROJECT CHIEF _____

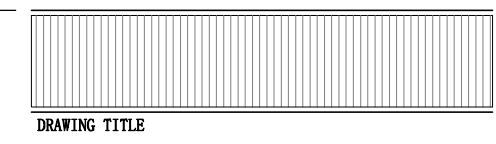


图纸目录

SCALE _____
DATE 2019.07.27
DRAWING NO IN-1

项目经理: 陈浩斌 设计师: 周嘉敏

1
2
3
4
5
6
7
8
9

© COPYRIGHT BY CLJD ASSOCIATES DESIGN CONSULTANTS ALL RIGHTS RESERVED.

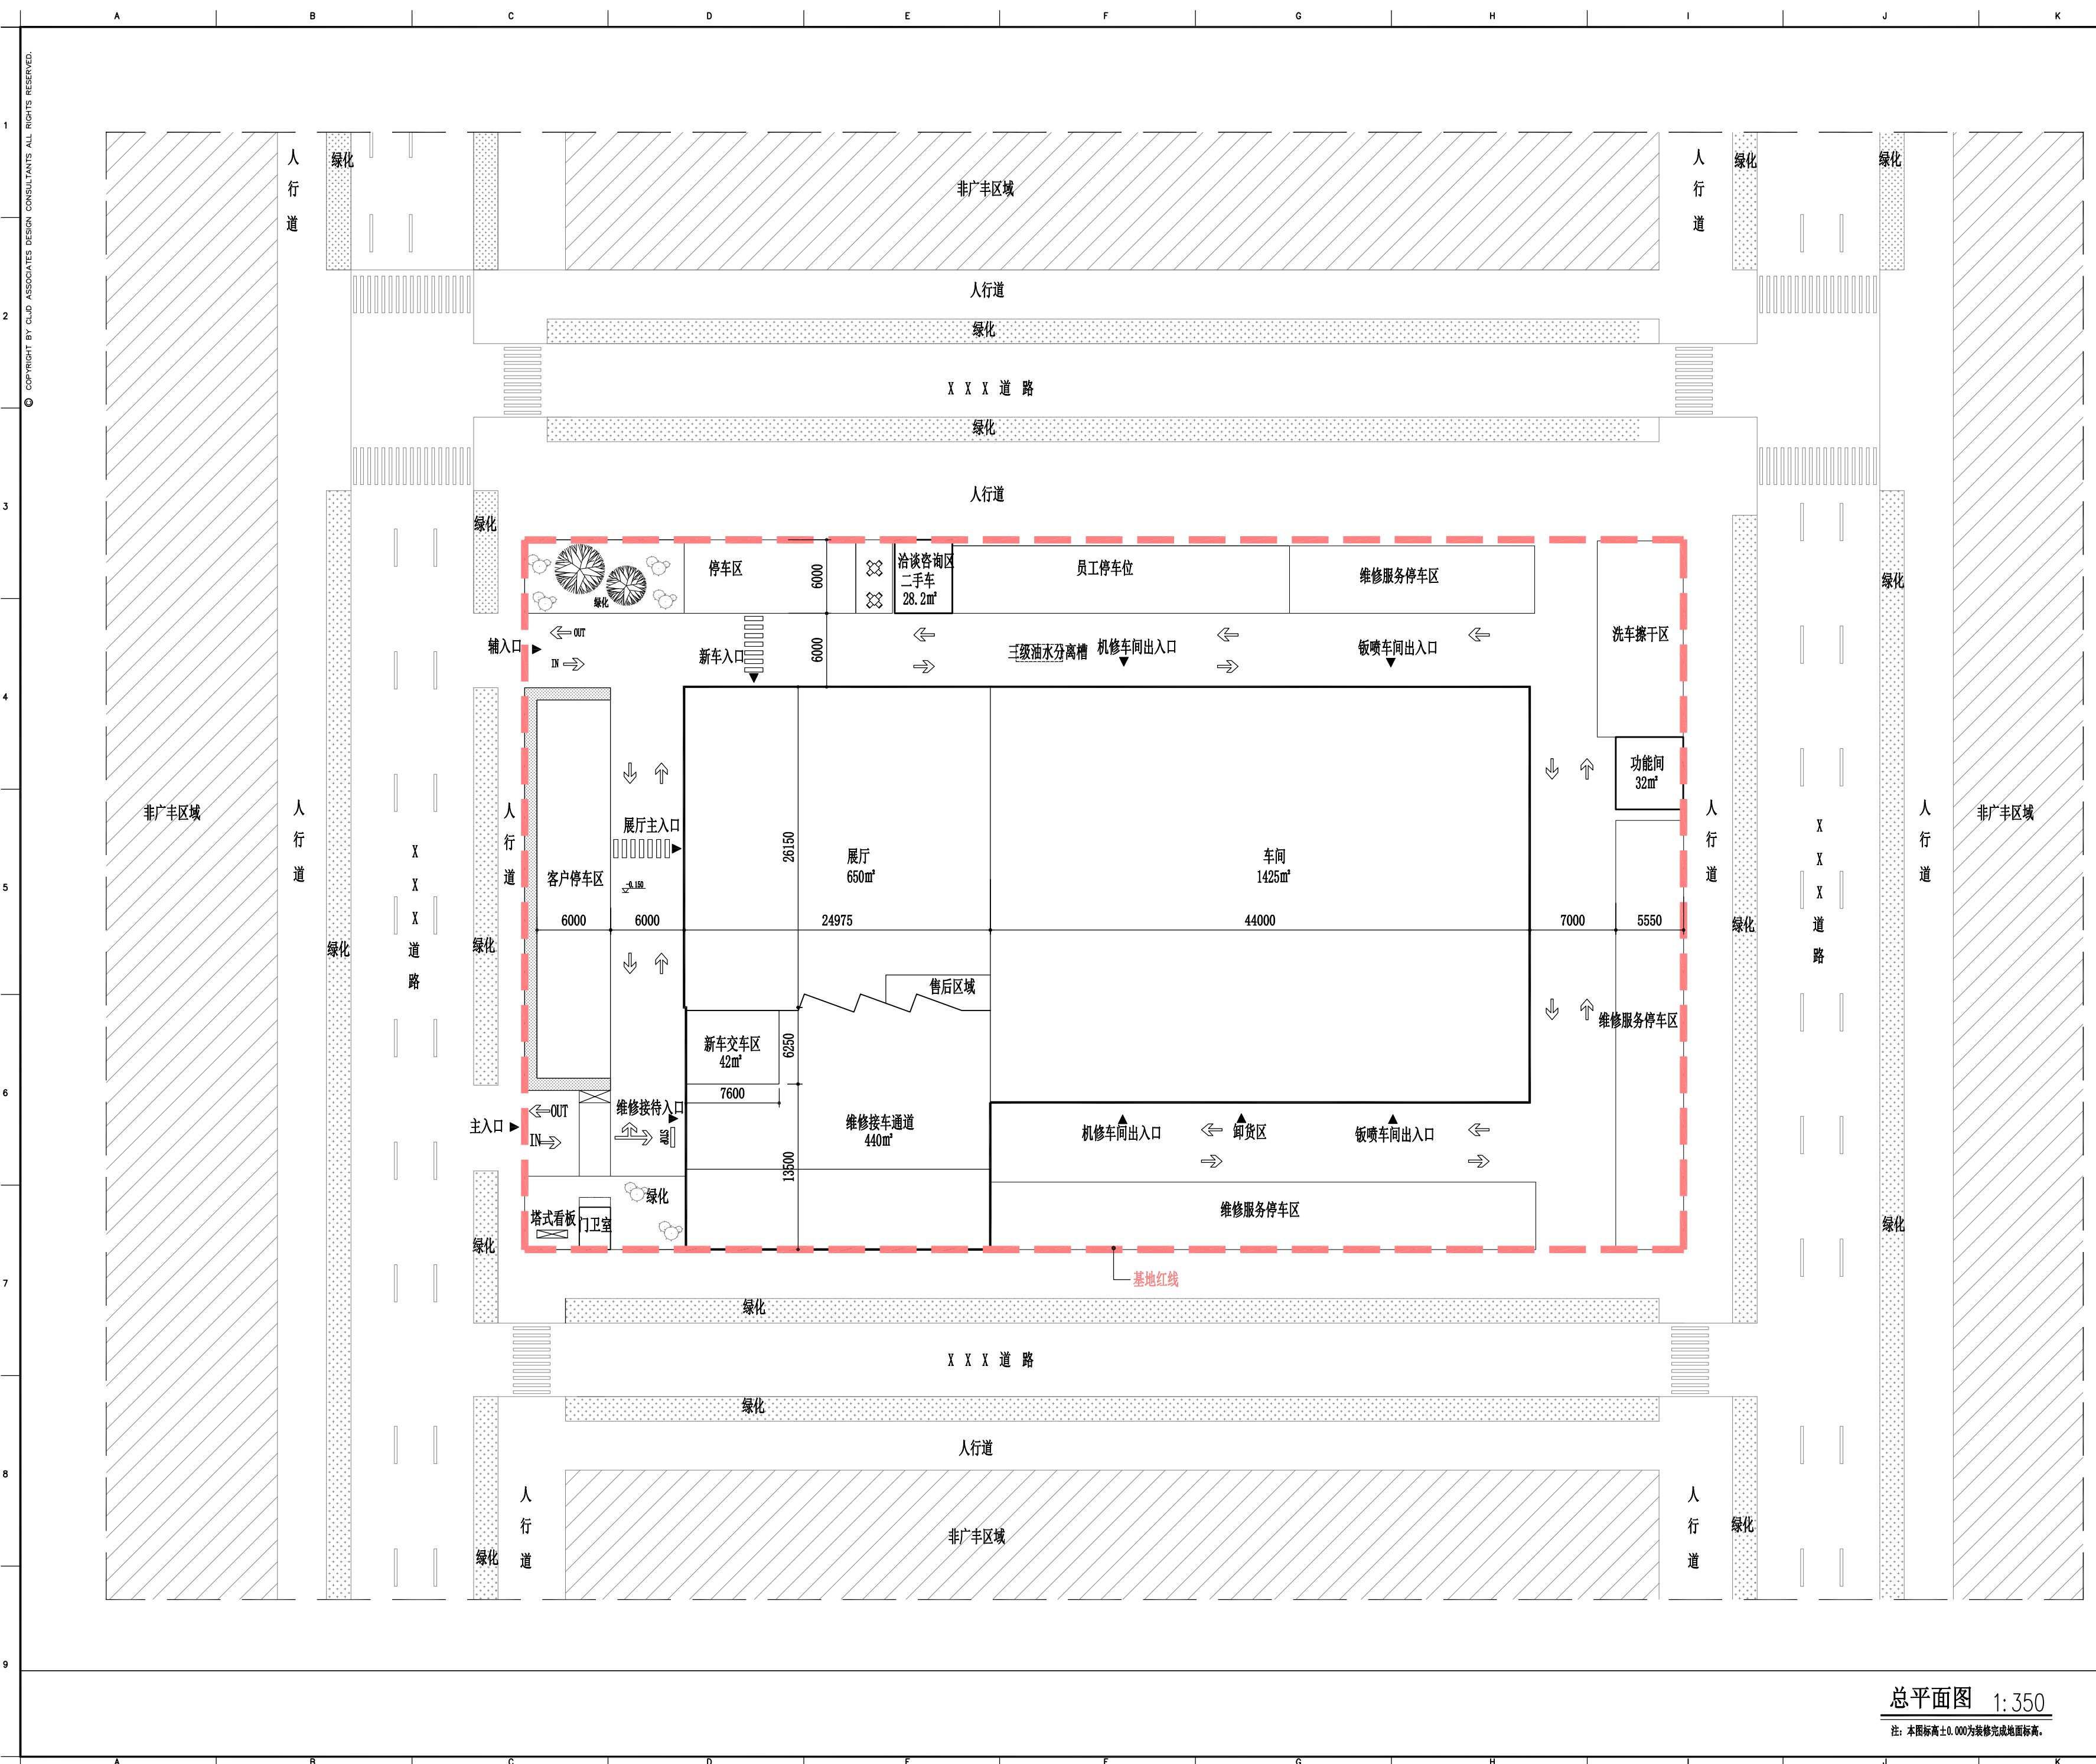

备注:

- 全部设计图则及说明之版权属于本公司, 未得本公司书面同意, 不得使用, 抄袭及复制。
- 所有尺寸均需作实地核对, 不能以量度图中尺寸作准. 如发现与现场实际尺寸有出入请与本公司联系。
- 所有隐蔽结构均要按国家防火标准处理。

**CLJD ASSOCIATES
DESIGN CONSULTANTS**
广州市陈立坚建筑装饰设计有限公司



電話: 020-89083491 傳真: 020-89083491
郵箱: ghac@j-chn.cn
地址: 廣州市海珠區泉涌路2號大院3號樓首層

ALL MEASUREMENT MUST BE CHECKED AT THE SITE .
DO NOT SCALE DRAWINGS. FIGURED DIMENSIONS TO BE
OBSERVED. READ THIS DRAWING IN CONNECTION WITH
GENERAL ARCHITECTURAL PLANS, AND OTHER RELATED
DOCUMENTS . THE ARCHITECT TO BE NOTIFIED
IMMEDIATELY OF ANY DISCREPANCY FOUND THEREIN .



PROJECT

广汽丰田标准建设
D类标准店

DRAW BY

DESIGNED BY

CHECKE BY

APPROVED BY

PROJECT CHIEF

DRAWING TITLE

总平面图

SCALE 1:350

DATE 2019.07.27


DRAWING NO P-01

项目经理: 陈浩斌 设计师: 周嘉敏

总平面图 1:350

注: 本图标高±0.000为装修完成地面标高。

COPYRIGHT BY CLJD ASSOCIATES DESIGN CONSULTANTS ALL RIGHTS RESERVED.

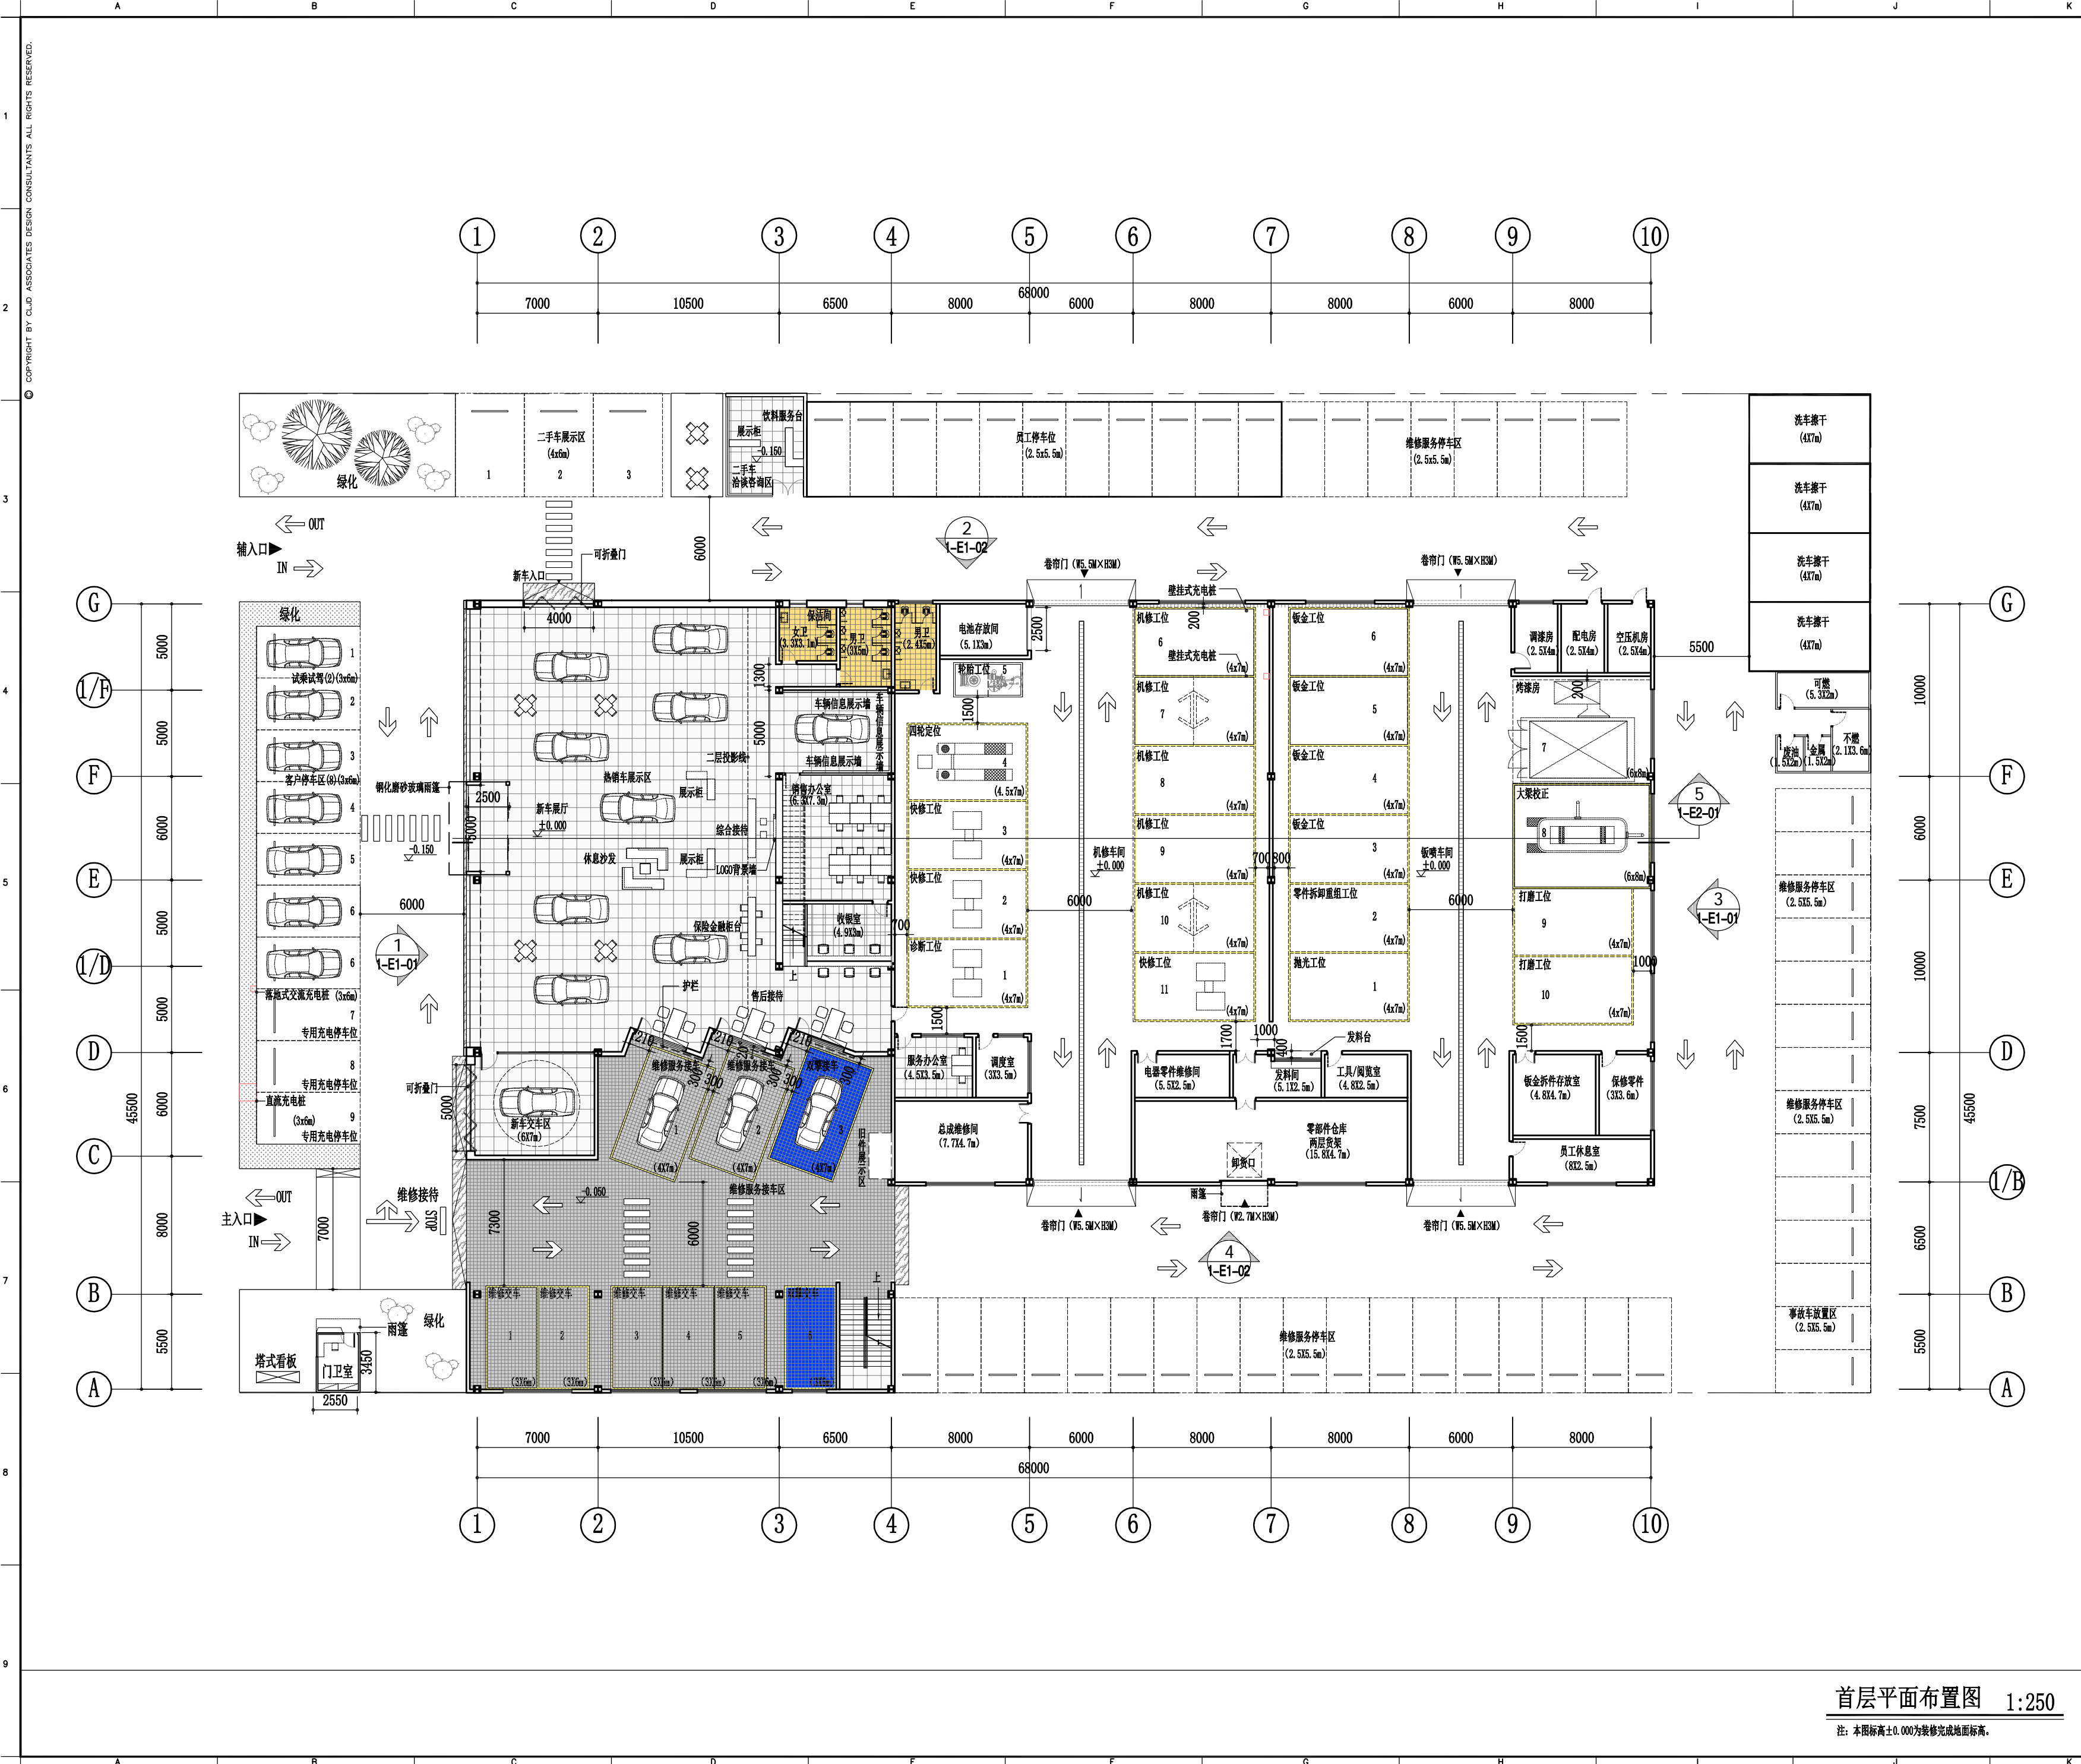

备注:

- 全部设计图则及说明之版权属于本公司, 未得本公司书面同意, 不得使用, 抄袭及复制。
- 所有尺寸均需作实地核对, 不能以量度图中尺寸作准. 如发现与现场实际尺寸有出入请与本公司联系。
- 所有隐蔽结构均要按国家防火标准处理。

CLJD ASSOCIATES DESIGN CONSULTANTS
 广州市陈立坚建筑装饰设计有限公司



電話: 020-89083491 傳真: 020-89083491
 郵箱: ghaac@j-chn.cn
 地址: 廣州市海珠區泉涌路2號大院3號樓首層

ALL MEASUREMENT MUST BE CHECKED AT THE SITE. DO NOT SCALE DRAWINGS. FIGURED DIMENSIONS TO BE OBSERVED. READ THIS DRAWING IN CONNECTION WITH GENERAL ARCHITECTURAL PLANS, AND OTHER RELATED DOCUMENTS. THE ARCHITECT TO BE NOTIFIED IMMEDIATELY OF ANY DISCREPANCY FOUND THEREIN.



PROJECT

广汽丰田标准建设 D类标准店

DRAW BY _____

DESIGNED BY _____

CHECKED BY _____

APPROVED BY _____

PROJECT CHIEF _____

DRAWING TITLE

首层平面布置图


SCALE 1:250

DATE 2019.07.27

DRAWING NO 1-P-01

项目经理: 陈浩斌 设计师: 周嘉敏

首层平面布置图 1:250
 注: 本图标高±0.000为装修完成地面标高。

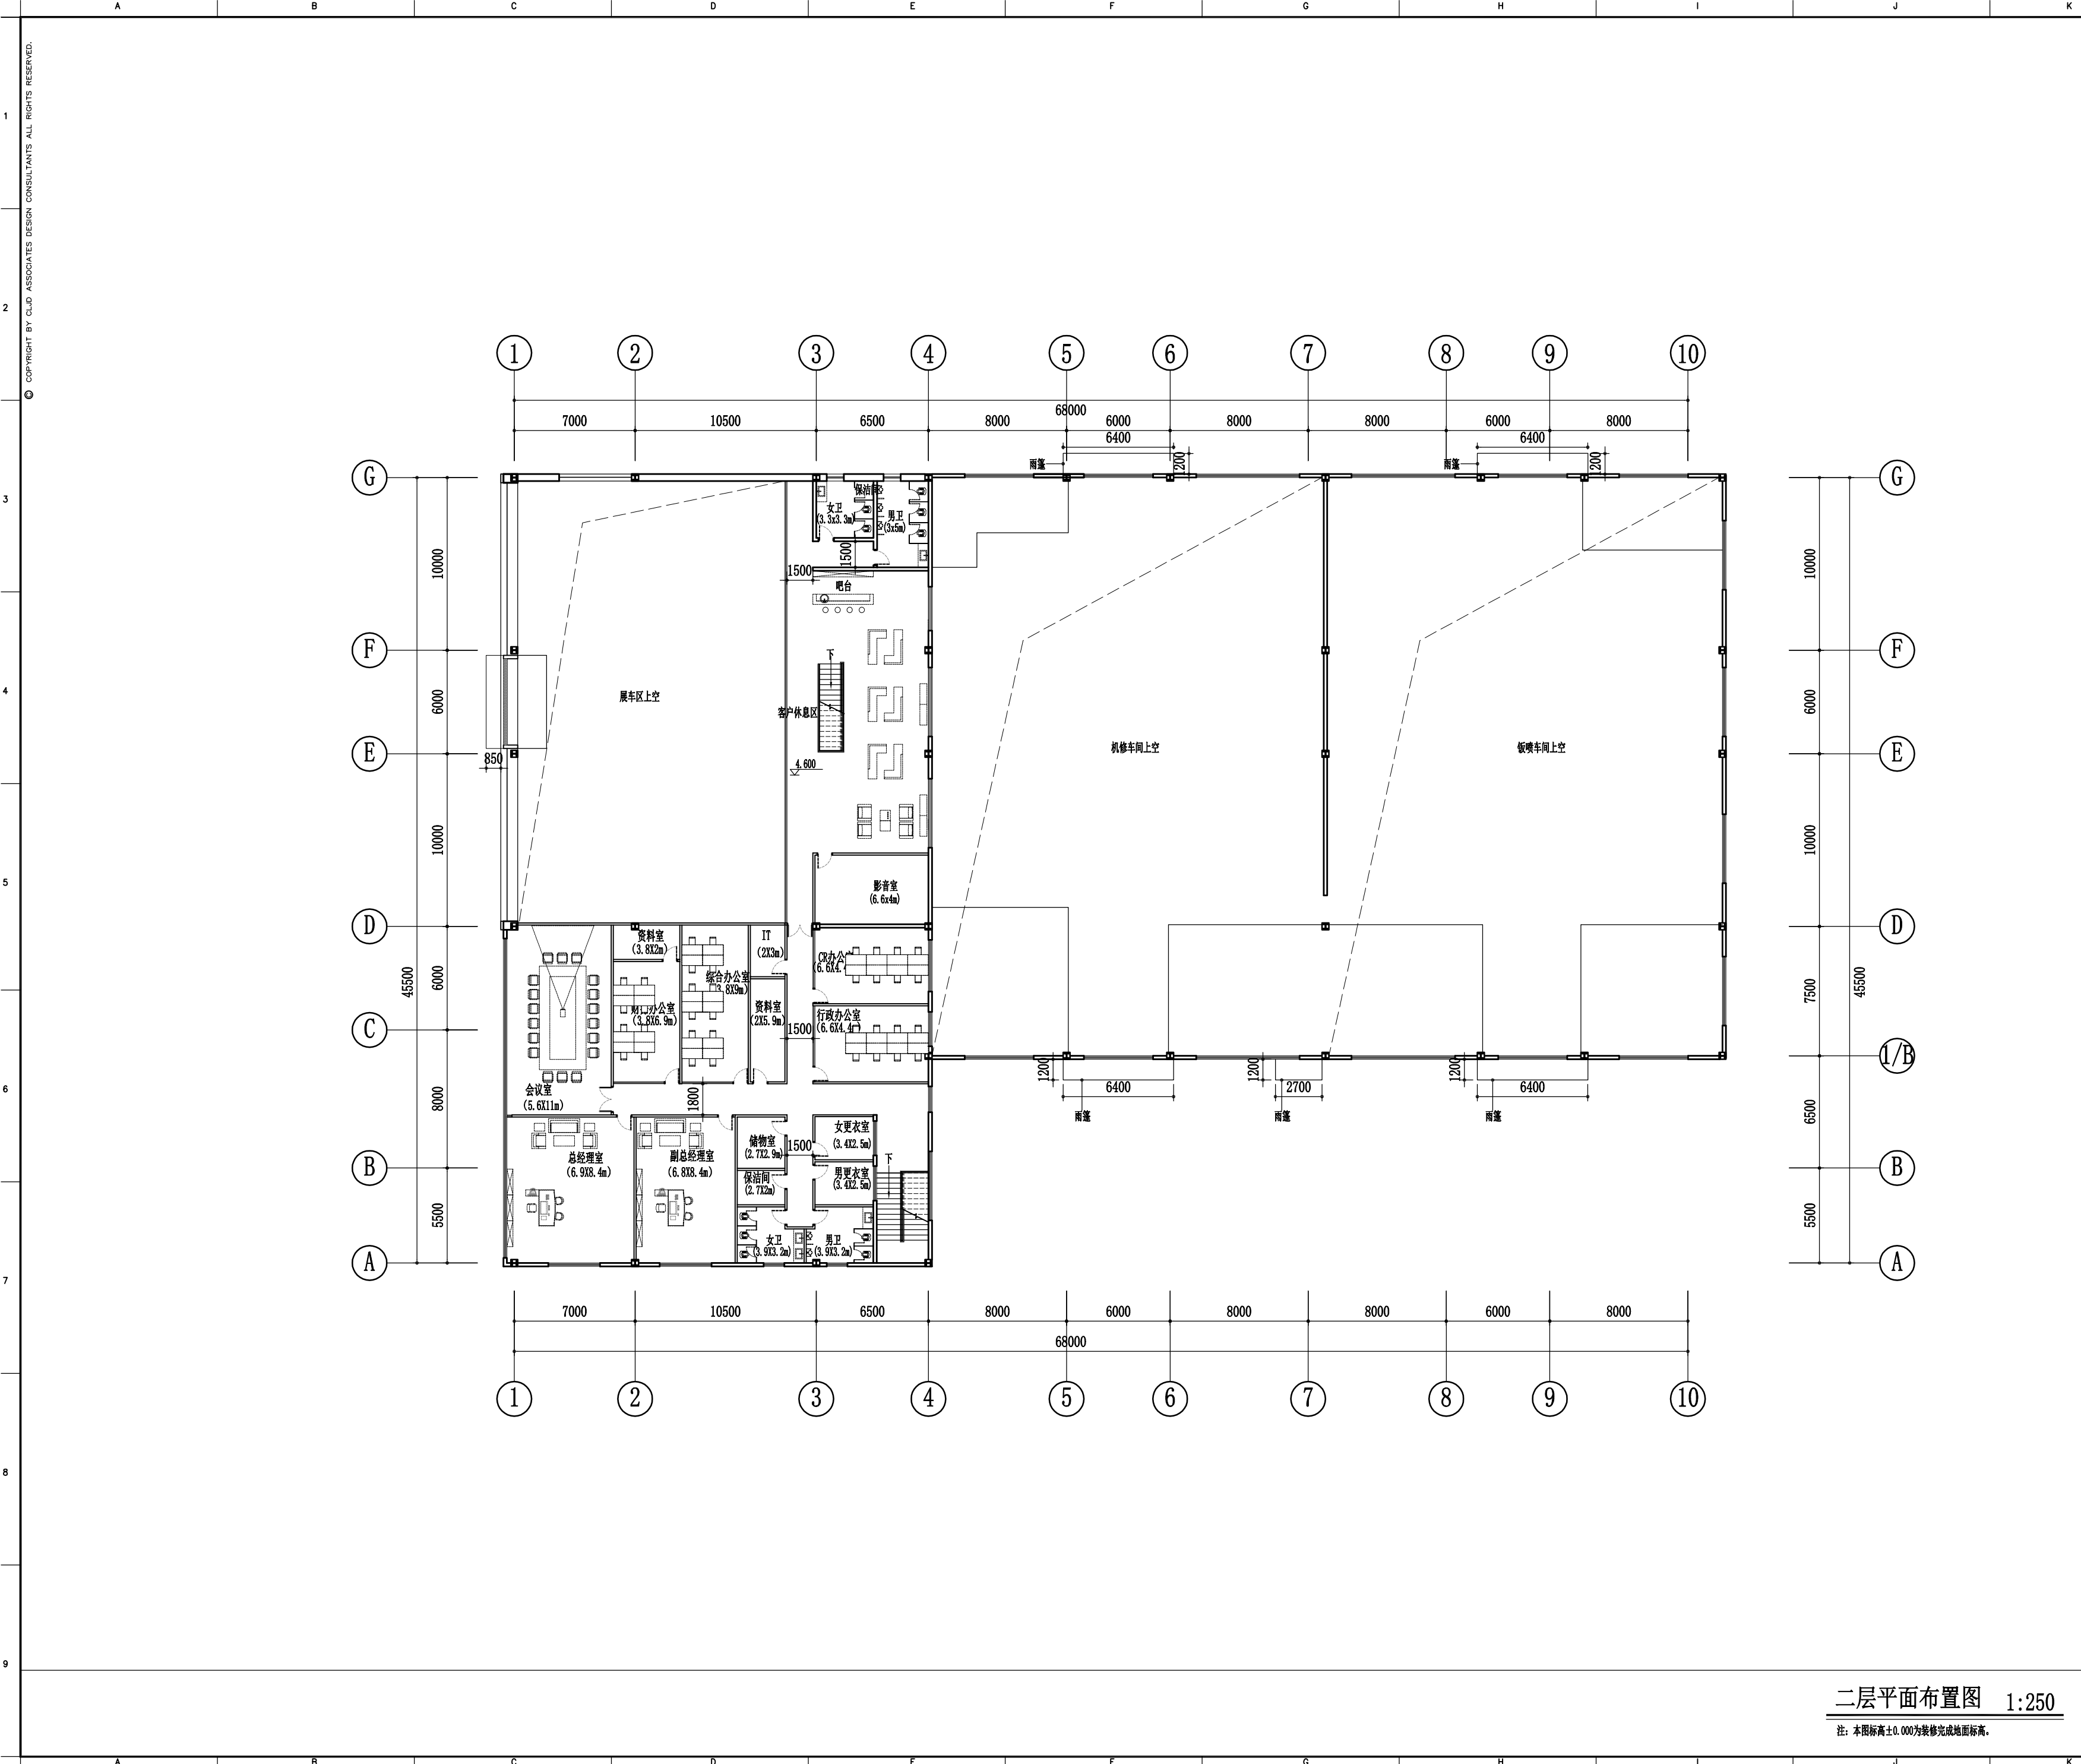

备注:

- 全部设计图则及说明之版权属于本公司, 未得本公司书面同意, 不得使用, 抄袭及复制。
- 所有尺寸均需作实地核对, 不能以量度图中尺寸作准. 如发现与现场实际尺寸有出入请与本公司联系。
- 所有隐蔽结构均要按国家防火标准处理。

CLJD ASSOCIATES
DESIGN CONSULTANTS
广州市陈立坚建筑装饰设计有限公司



電話: 020-89083491 傳真: 020-89083491
郵箱: ghac@j-chan.cn
地址: 廣州市海珠區泉涌路2號大院3號樓首層

ALL MEASUREMENT MUST BE CHECKED AT THE SITE .
DO NO SCALE DRAWINGS.FIGURED DIMENSIONS TO BE
OBSERVED.READ THIS DRAWING IN CONNECTION WITH
GENERAL ARCHITECTURAL PLANS,AND OTHER RELATED
DOCUMENTS . THE ARCHITECT TO BE NOTIFIED
IMMEDIATELY OF ANY DISCREPANCY FOUND THEREIN .



PROJECT

广汽丰田标准建设
D类标准店


DRAW BY

DESIGNED BY

CHECKE BY

APPROVED BY

PROJECT CHIEF

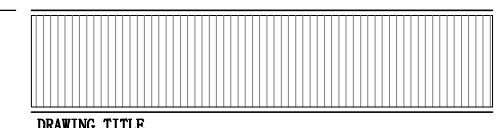

DRAWING TITLE

二层平面布置图

SCALE 1:250


DATE 2019.07.27

DRAWING NO 2-P-01

项目经理: 陈浩斌 设计师: 周嘉敏

二层平面布置图 1:250
注: 本图标高±0.000为装修完成地面标高。

© COPYRIGHT BY CLJD ASSOCIATES DESIGN CONSULTANTS ALL RIGHTS RESERVED.

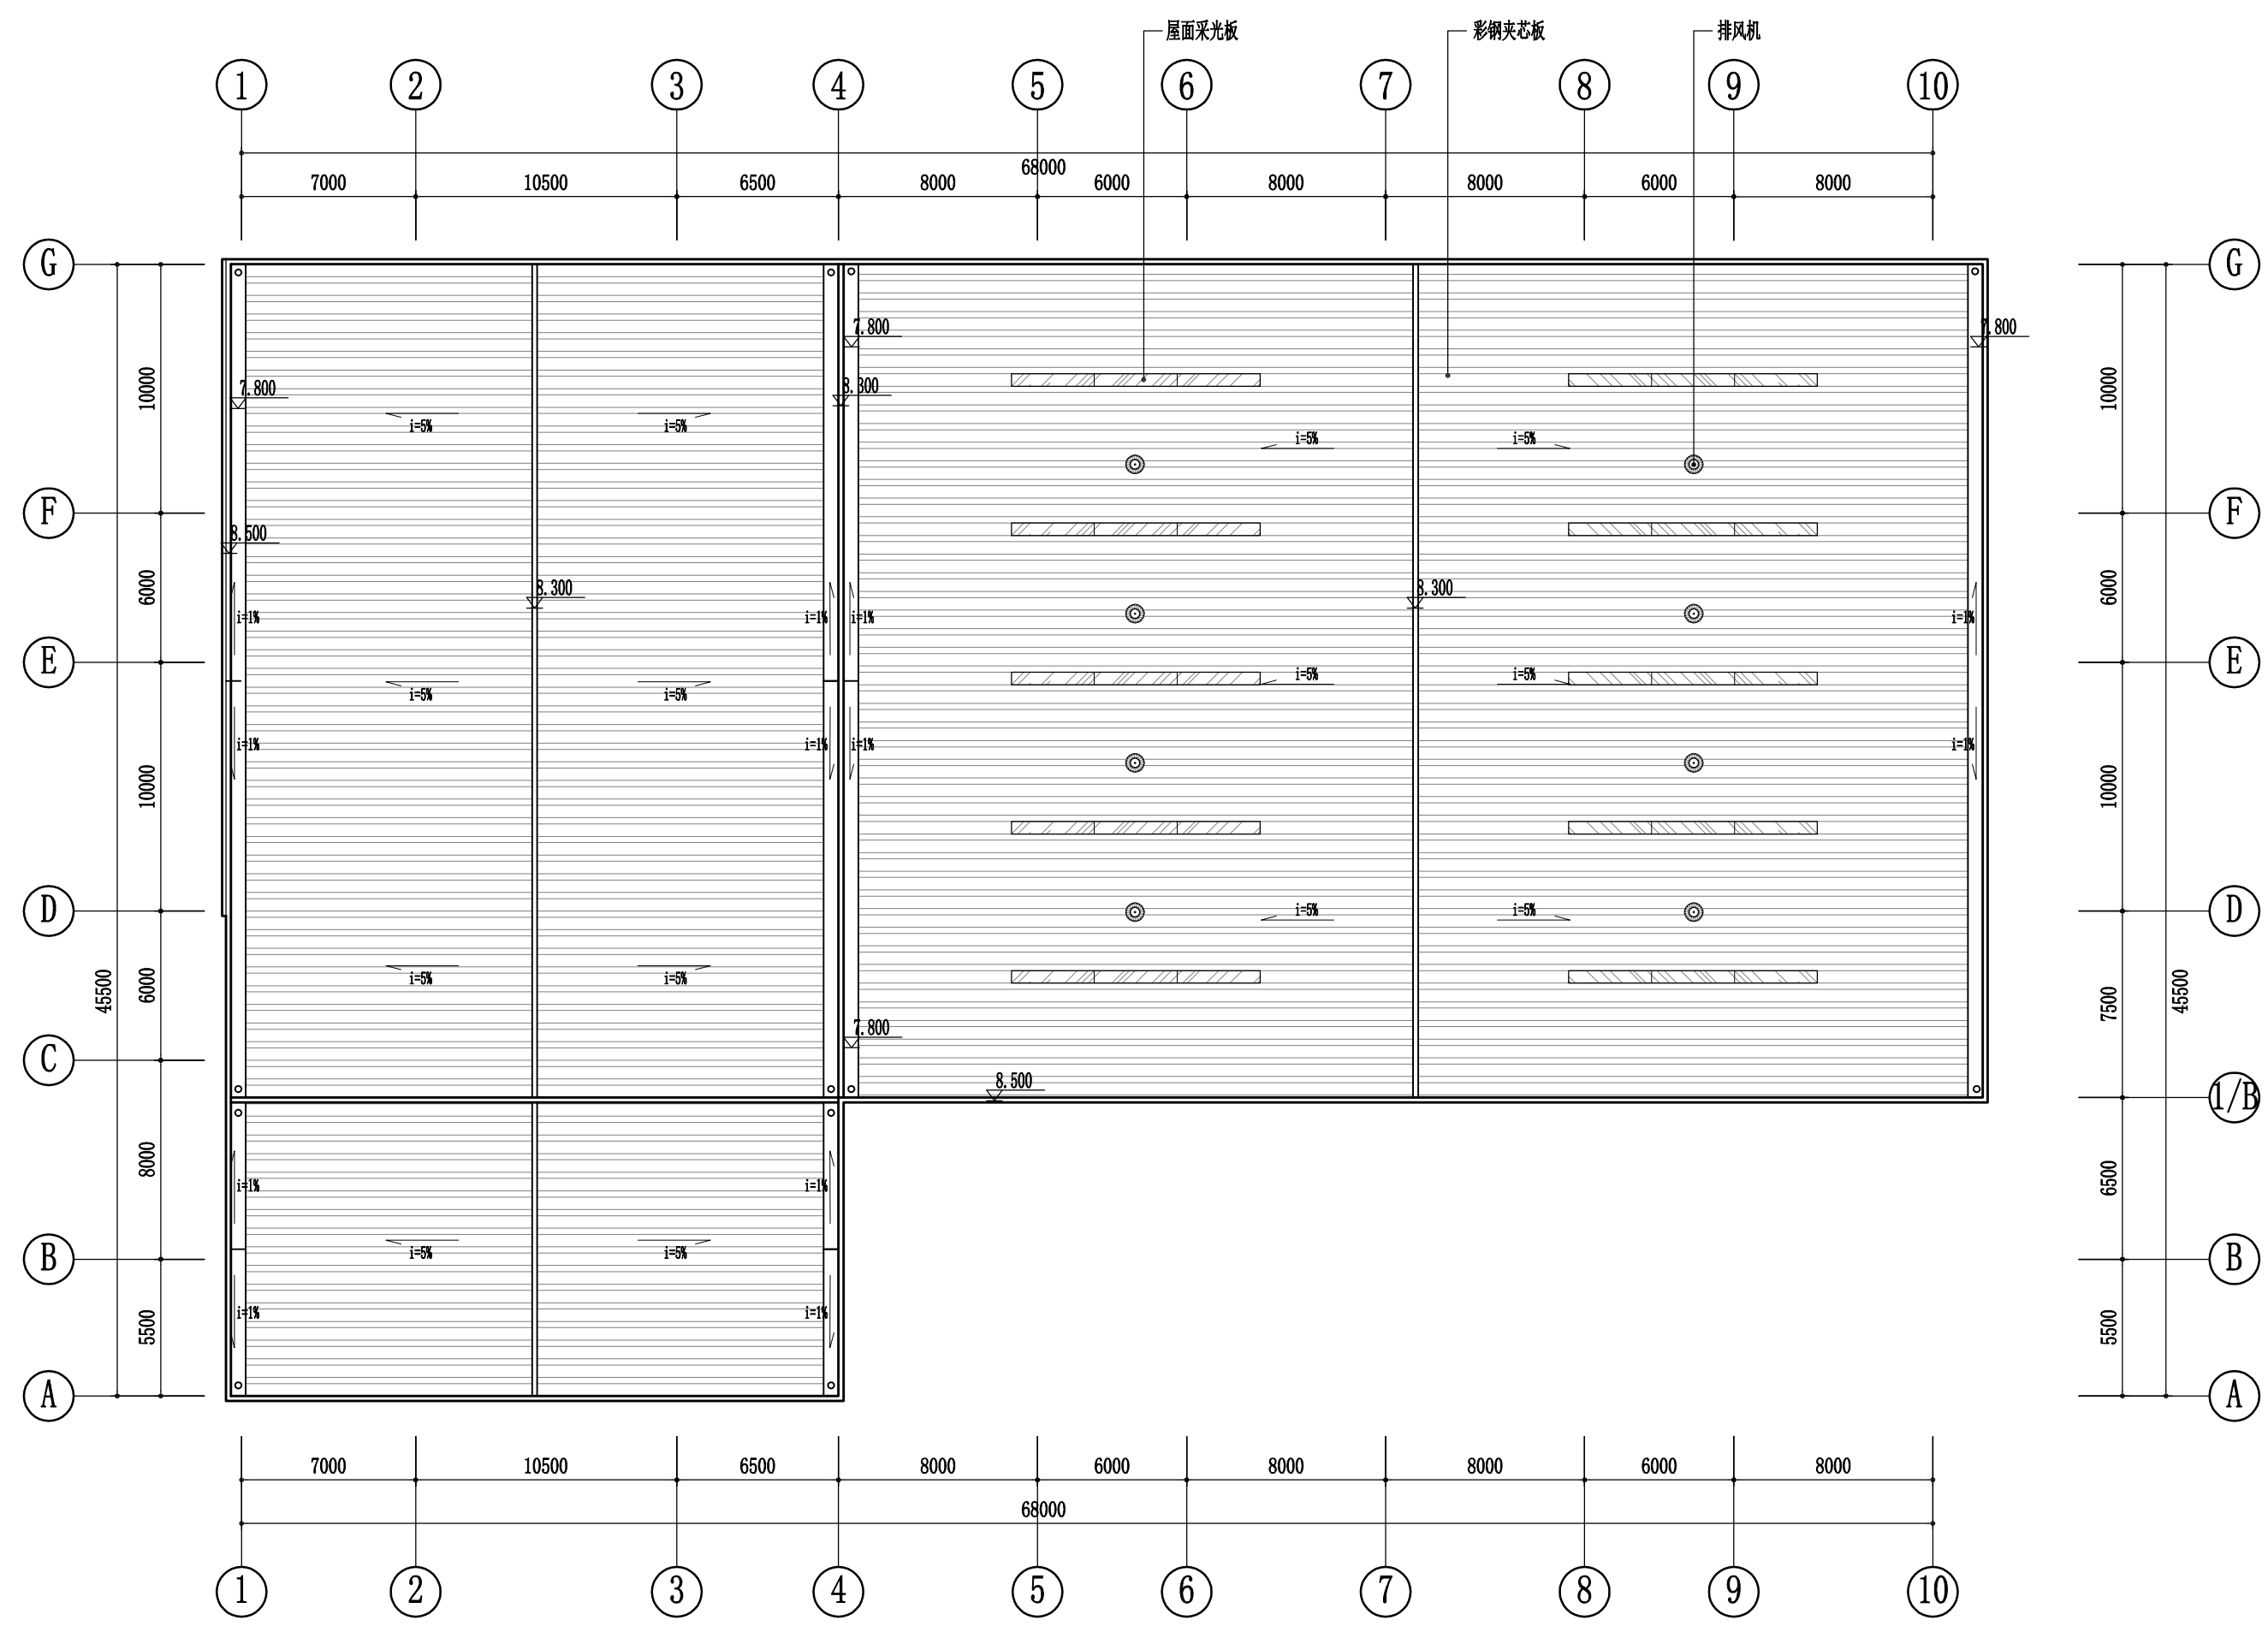

- 备注:
- 全部设计图则及说明之版权属于本公司, 未得本公司书面同意, 不得使用, 抄袭及复制。
 - 所有尺寸均需作实地核对, 不能以量度图中尺寸作准. 如发现与现场实际尺寸有出入请与本公司联系。
 - 所有隐蔽结构均要按国家防火标准处理。

CLJD ASSOCIATES
DESIGN CONSULTANTS
广州市陈立坚建筑装饰设计有限公司



電話: 020-89083491 傳真: 020-89083491
郵箱: ghac@j-cha.cn
地址: 廣州市海珠區泉塘路2號大院3號樓首層

ALL MEASUREMENT MUST BE CHECKED AT THE SITE .
DO NO SCALE DRAWINGS.FIGURED DIMENSIONS TO BE
OBSERVED.READ THIS DRAWING IN CONNECTION WITH
GENERAL ARCHITECTURAL PLANS,AND OTHER RELATED
DOCUMENTS . THE ARCHITECT TO BE NOTIFIED
IMMEDIATELY OF ANY DISCREPANCY FOUND THEREIN .



PROJECT

广汽丰田标准建设
D类标准店


DRAW BY

DESIGNED BY

CHECKE BY

APPROVED BY

PROJECT CHIEF

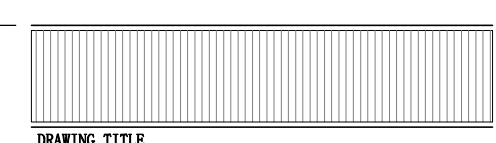

DRAWING TITLE

屋顶平面图

SCALE 1:250


DATE 2019.07.27

DRAWING NO 3-P-01

项目经理: 陈浩斌 设计师: 周嘉敏

屋顶平面图 1:250

注: 本图标高±0.000为装修完成地面标高。

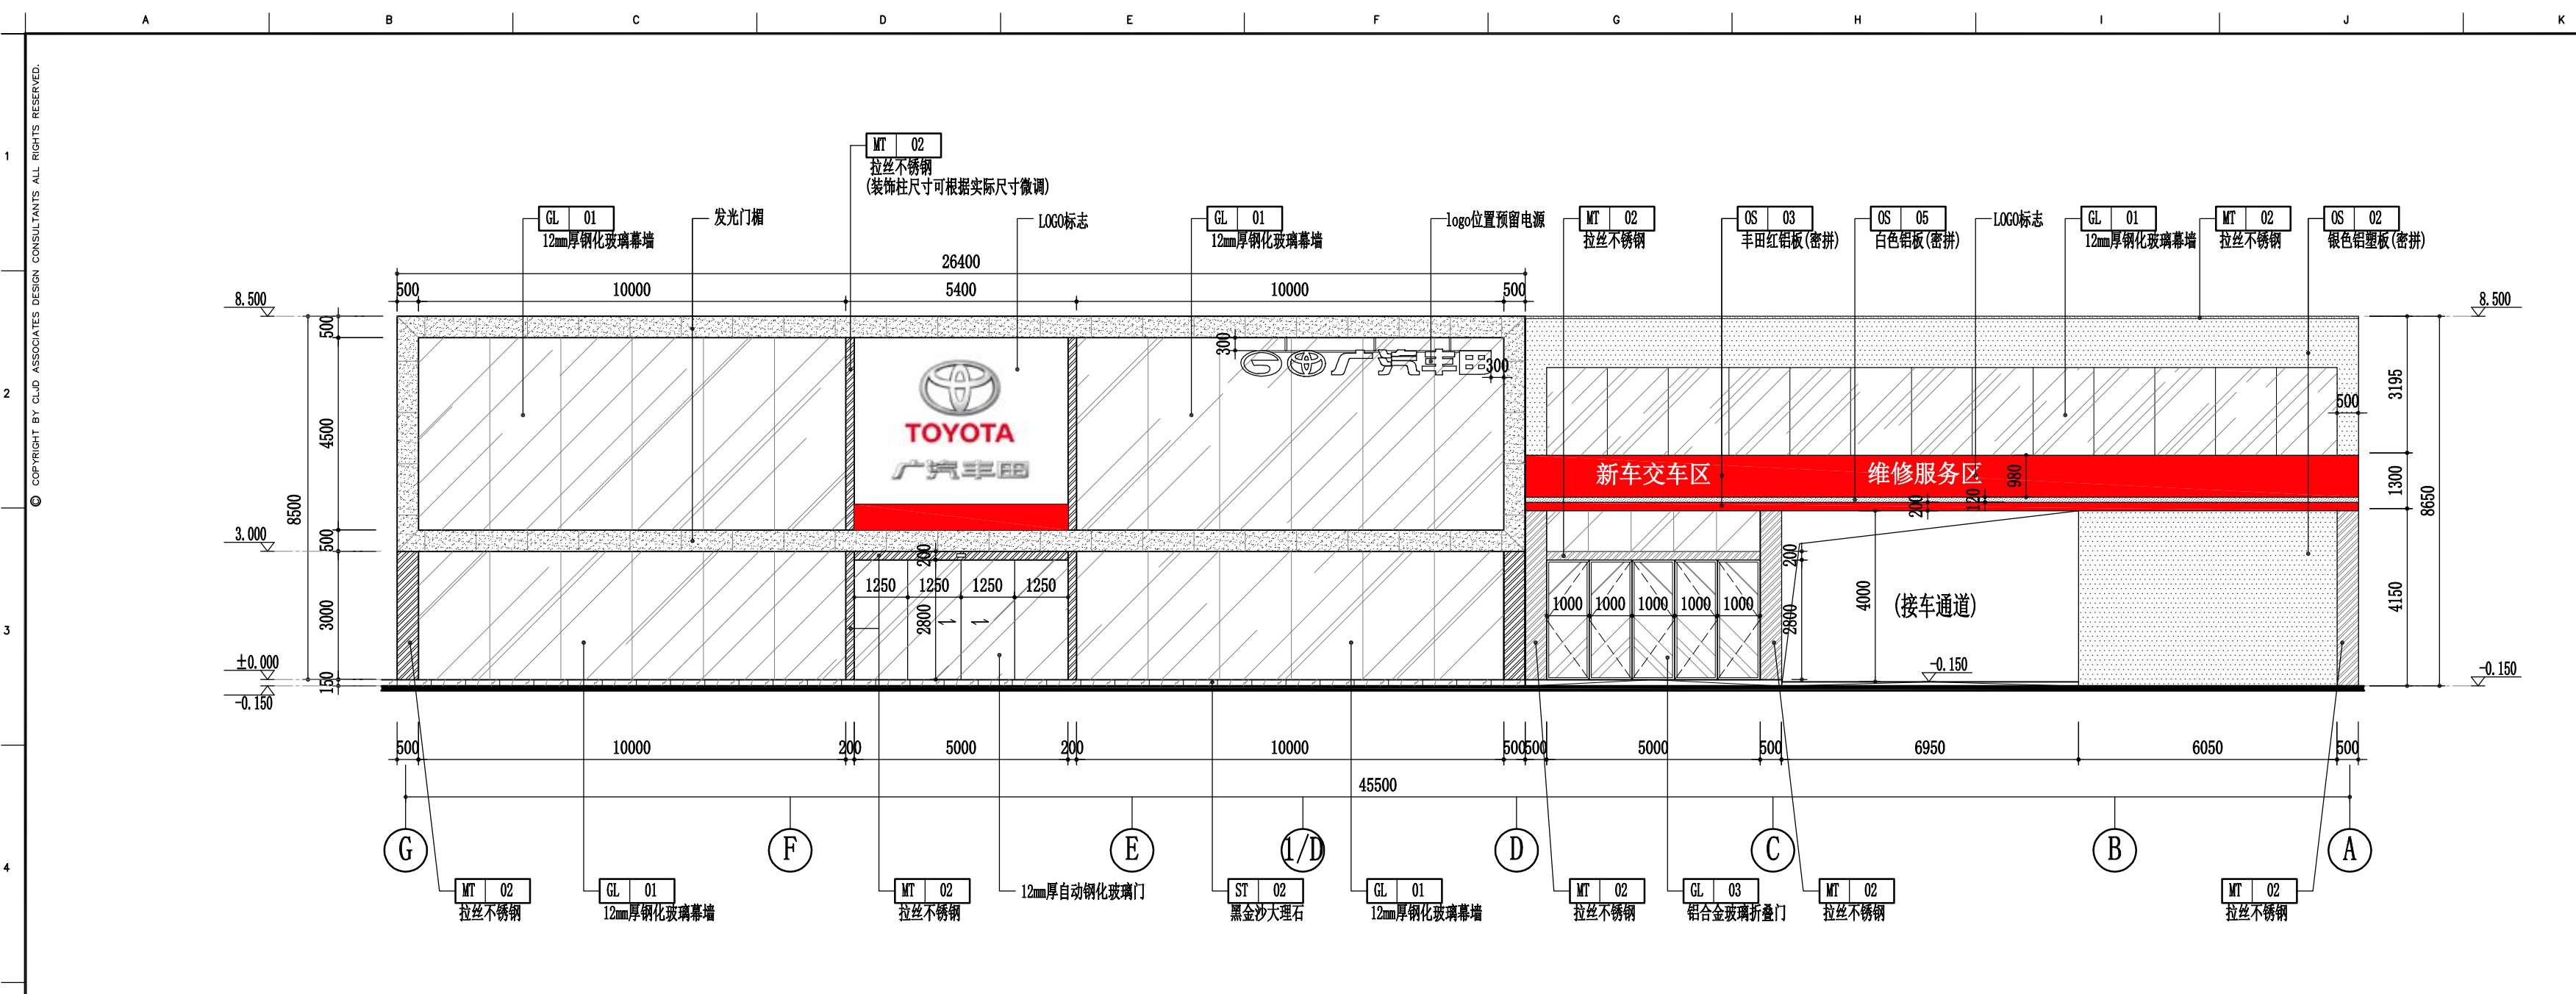

1 外立面 1:125
1-P-01

备注:

- 全部设计图则及说明之版权属于本公司, 未得本公司书面同意, 不得使用, 抄袭及复制。
- 所有尺寸均需作实地核对, 不能以量度图中尺寸作准. 如发现与现场实际尺寸有出入请与本公司联系。
- 所有隐蔽结构均要按国家防火标准处理。

CLJD ASSOCIATES
DESIGN CONSULTANTS
广州市陈立坚建筑装饰设计有限公司



電話: 020-89083491 傳真: 020-89083491
郵箱: ghac@j-chn.cn
地址: 廣州市海珠區泉涌路2號大院3號樓首層

ALL MEASUREMENT MUST BE CHECKED AT THE SITE. DO NOT SCALE DRAWINGS. FIGURED DIMENSIONS TO BE OBSERVED. READ THIS DRAWING IN CONNECTION WITH GENERAL ARCHITECTURAL PLANS, AND OTHER RELATED DOCUMENTS. THE ARCHITECT TO BE NOTIFIED IMMEDIATELY OF ANY DISCREPANCY FOUND THEREIN.



PROJECT
广汽丰田标准建设
D类标准店


DRAW BY
DESIGNED BY
CHECKED BY
APPROVED BY
PROJECT CHIEF

DRAWING TITLE

外立面图

SCALE 1:125
DATE 2019.07.27
DRAWING NO 1-E1-01


项目经理: 陈浩斌 设计师: 周嘉敏

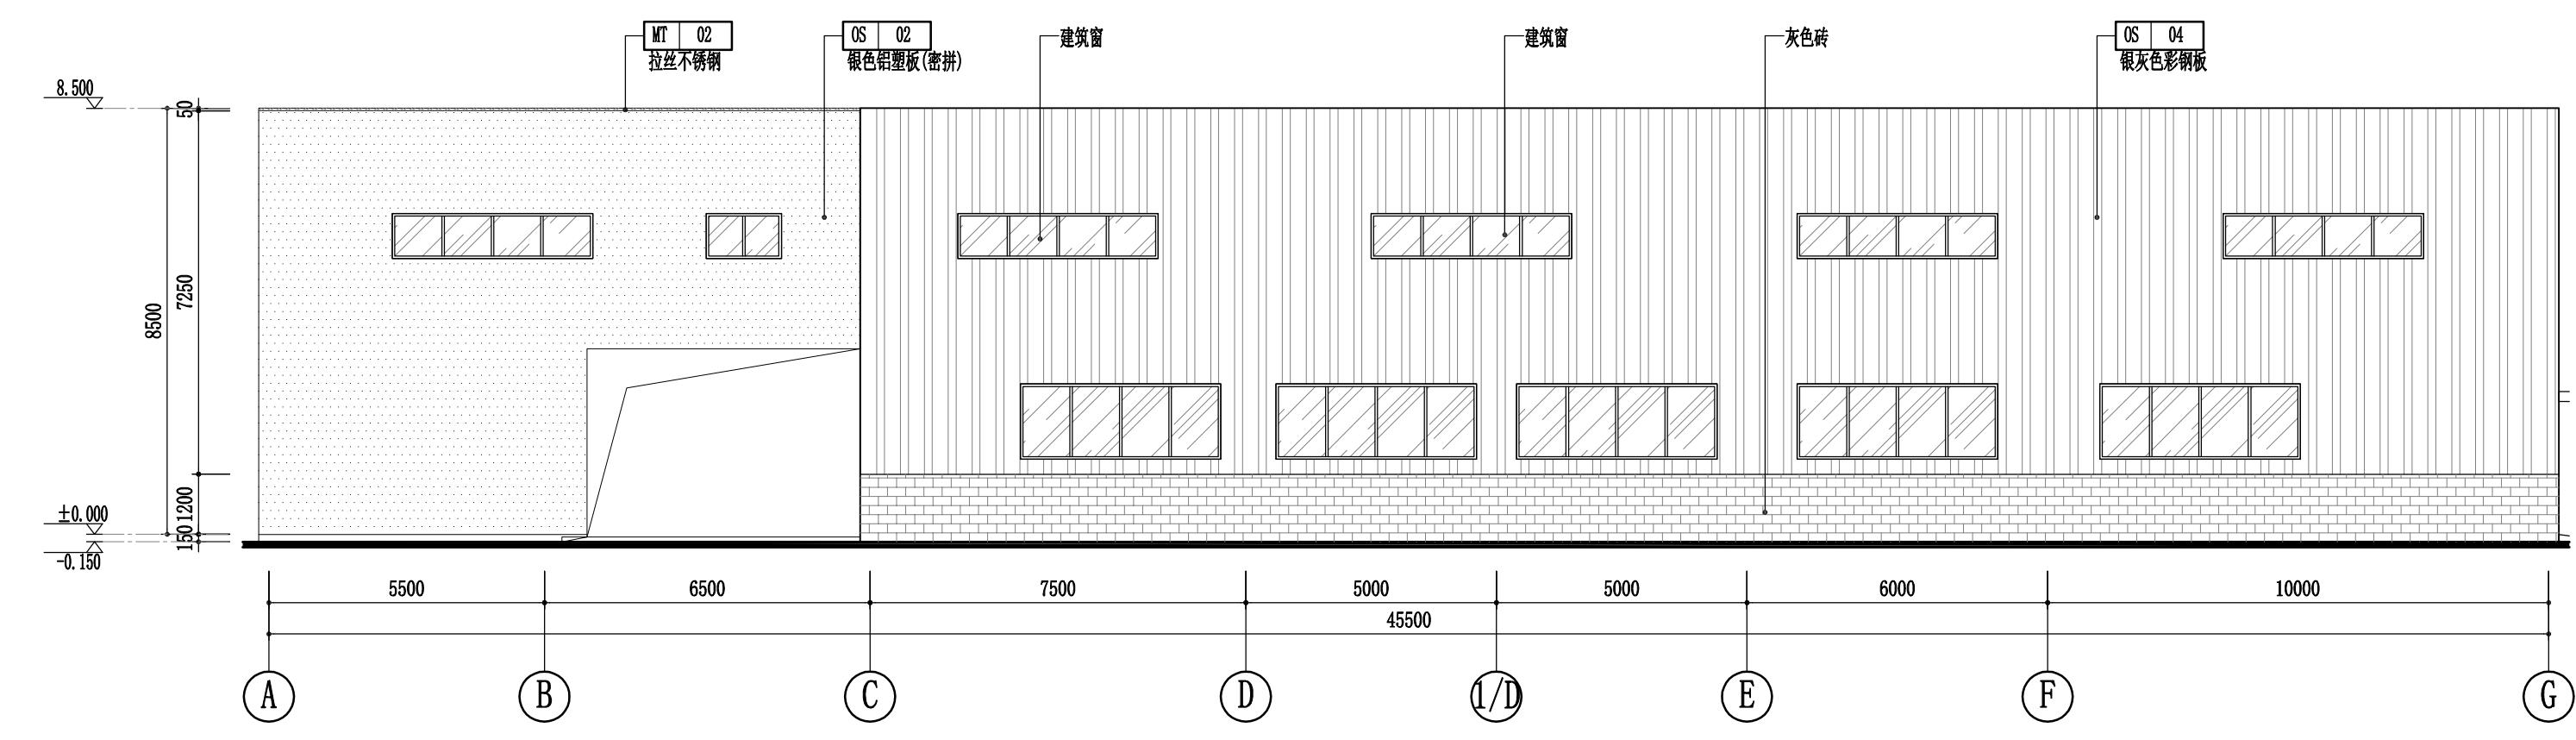

3 外立面 1:125
1-P-01



2 外立面 1:125
1-P-01

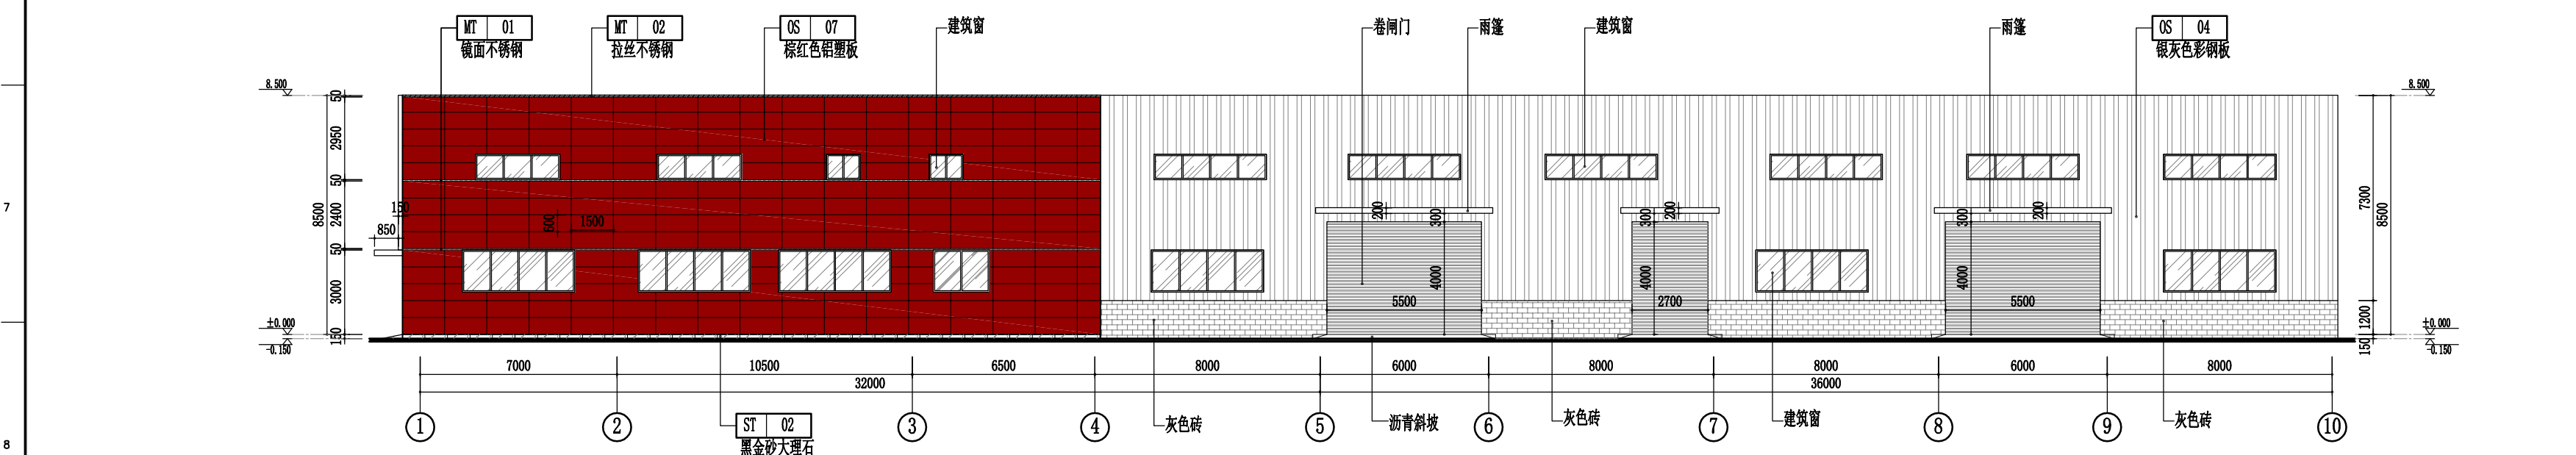

4 外立面 1:125
1-P-01

备注:

- 全部设计图则及说明之版权属于本公司, 未得本公司书面同意, 不得使用, 抄袭及复制。
- 所有尺寸均需作实地核对, 不能以量度图中尺寸作准. 如发现与现场实际尺寸有出入请与本公司联系。
- 所有隐蔽结构均要按国家防火标准处理。

CLJD ASSOCIATES
DESIGN CONSULTANTS

020-89083491 020-89083491
ghac@j-chn.cn
????????????????????

ALL MEASUREMENT MUST BE CHECKED AT THE SITE . DO NO SCALE DRAWINGS.FIGURED DIMENSIONS TO BE OBSERVED.READ THIS DRAWING IN CONNECTION WITH GENERAL ARCHITECTURAL PLANS,AND OTHER RELATED DOCUMENTS . THE ARCHITECT TO BE NOTIFIED IMMEDIATELY OF ANY DISCREPANCY FOUND THEREIN .



PROJECT

广汽丰田标准建设
D类标准店

DRAW BY _____

DESIGNED BY _____

CHECKE BY _____

APPROVED BY _____

PROJECT CHIEF _____

DRAWING TITLE

外立面图


SCALE 1:125

DATE 2019.07.27

DRAWING NO 1-E1-02

项目经理: 陈浩斌 设计师: 周嘉敏

COPYRIGHT BY CLJD ASSOCIATES DESIGN CONSULTANTS ALL RIGHTS RESERVED.

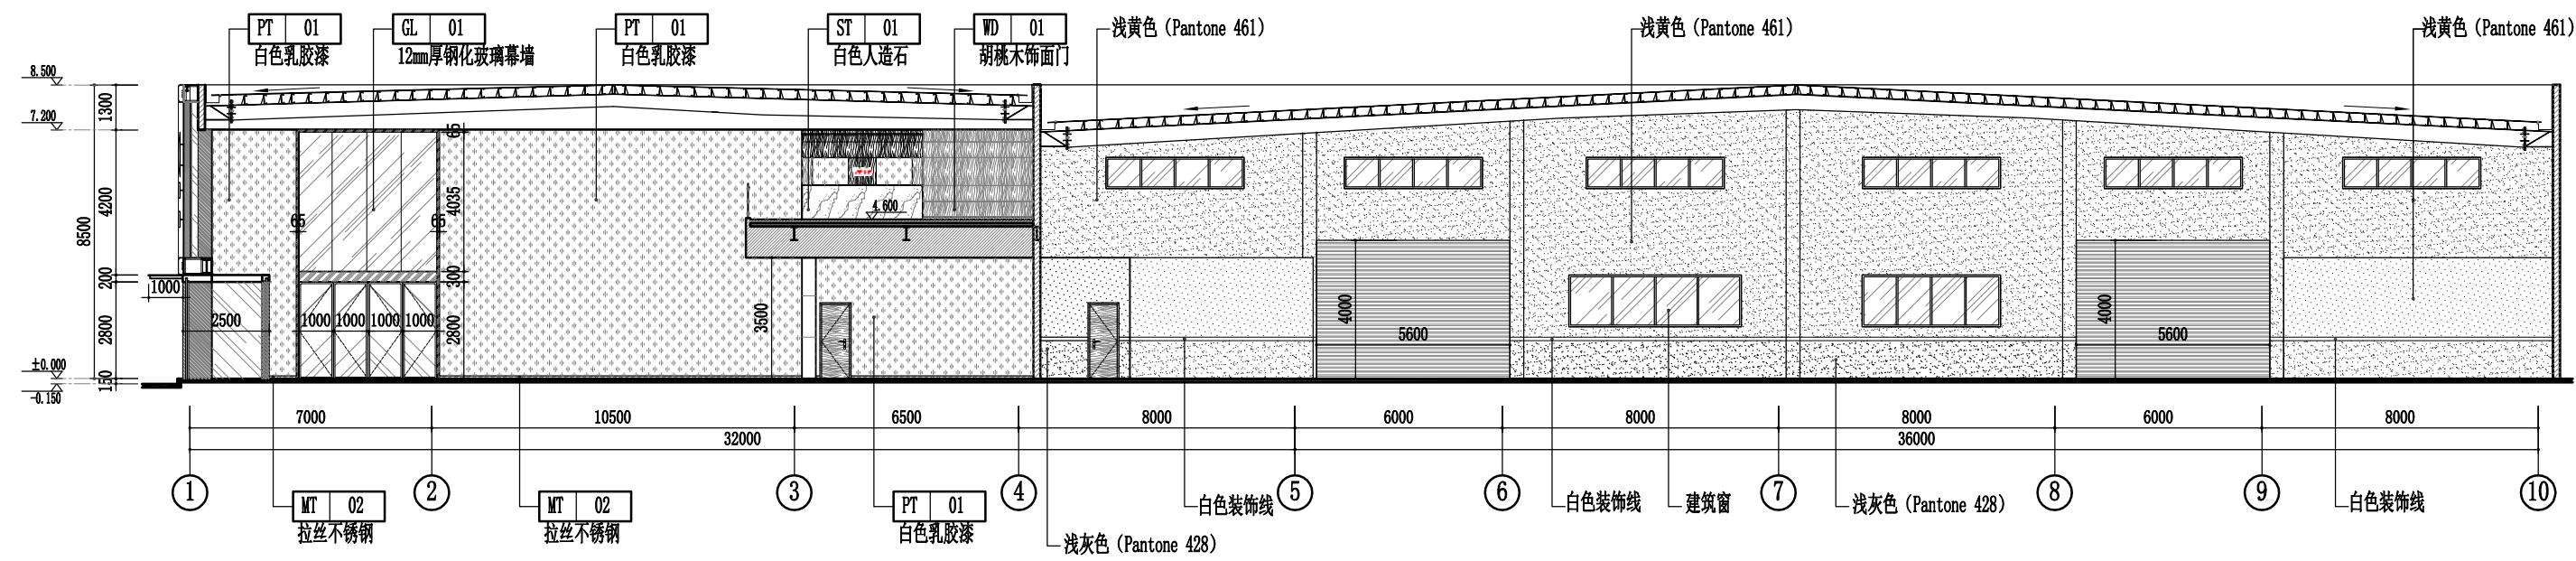

- 备注:
- 全部设计图则及说明之版权属于本公司, 未得本公司书面同意, 不得使用, 抄袭及复制。
 - 所有尺寸均需作实地核对, 不能以量度图中尺寸作准. 如发现与现场实际尺寸有出入请与本公司联系。
 - 所有隐蔽结构均要按国家防火标准处理。

CLJD ASSOCIATES
DESIGN CONSULTANTS
????????????????

??020-89083491 ??020-89083491
???ghac@j-chn.cn
????????????????

ALL MEASUREMENT MUST BE CHECKED AT THE SITE .
DO NO SCALE DRAWINGS. FIGURED DIMENSIONS TO BE
OBSERVED. READ THIS DRAWING IN CONNECTION WITH
GENERAL ARCHITECTURAL PLANS, AND OTHER RELATED
DOCUMENTS . THE ARCHITECT TO BE NOTIFIED
IMMEDIATELY OF ANY DISCREPANCY FOUND THEREIN .



PROJECT

广汽丰田标准建设
D类标准店

DRAW BY _____

DESIGNED BY _____

CHECKE BY _____

APPROVED BY _____

PROJECT CHIEF _____

DRAWING TITLE

剖面图

SCALE 1:125

DATE 2019. 07. 27

DRAWING NO 1-E2-01

项目经理: 陈浩斌 设计师: 周嘉敏

5 剖面图 1:125
1-P-01