




01 J-A 外立面图
ELEVATION 1:200

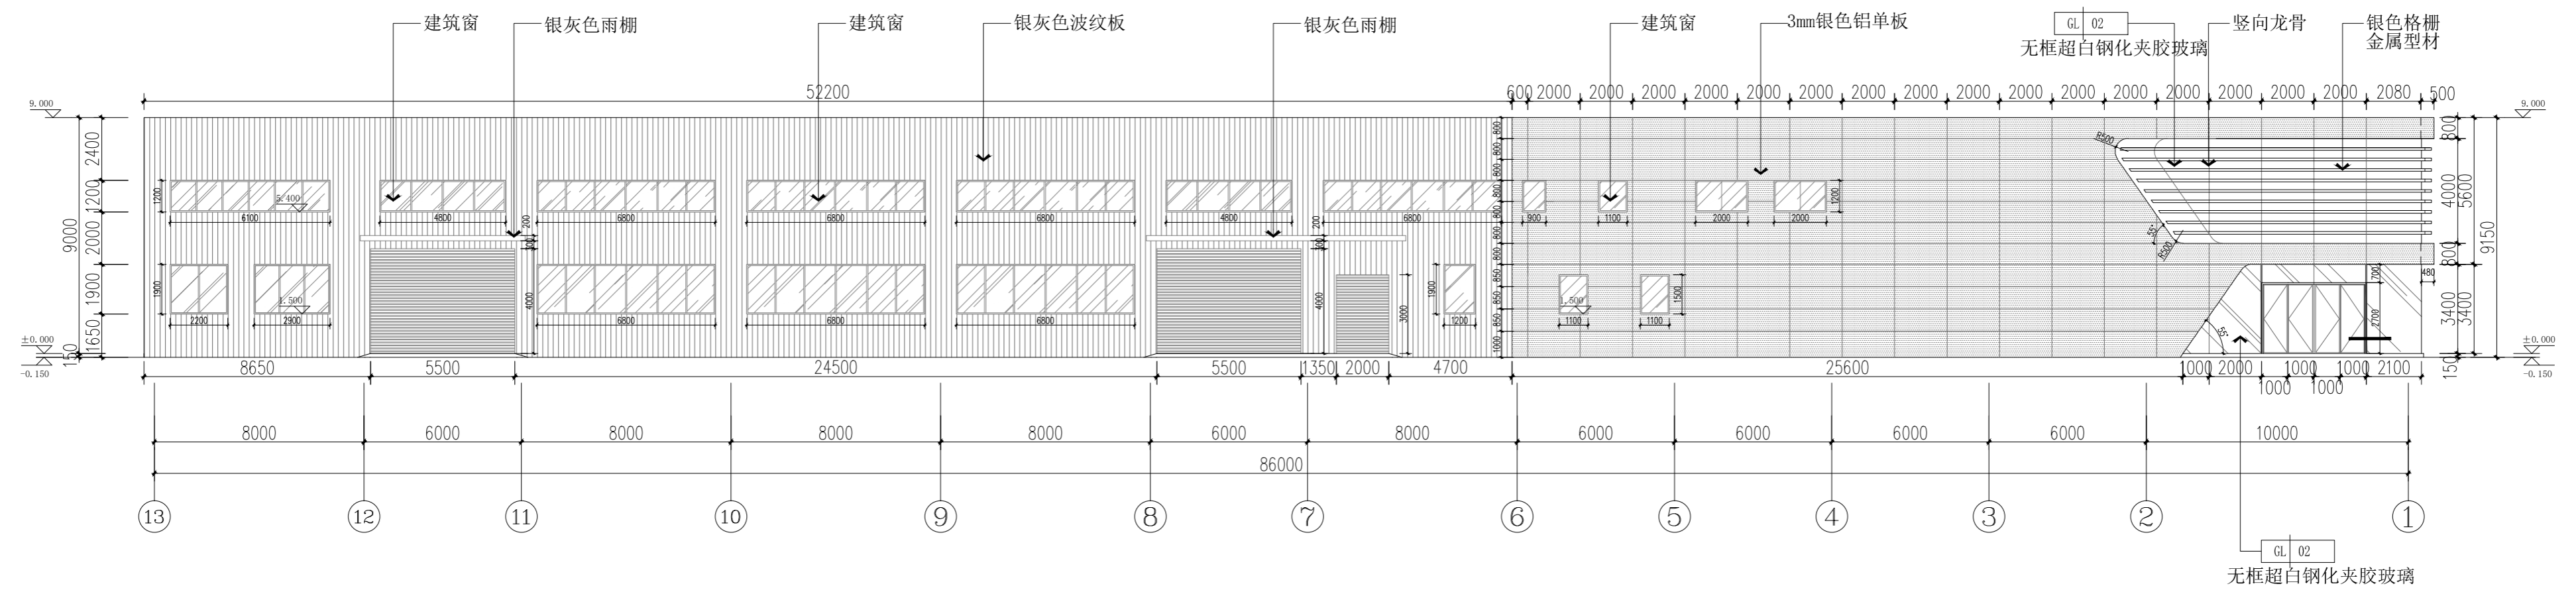

02 13-1 外立面图
ELEVATION 1:200

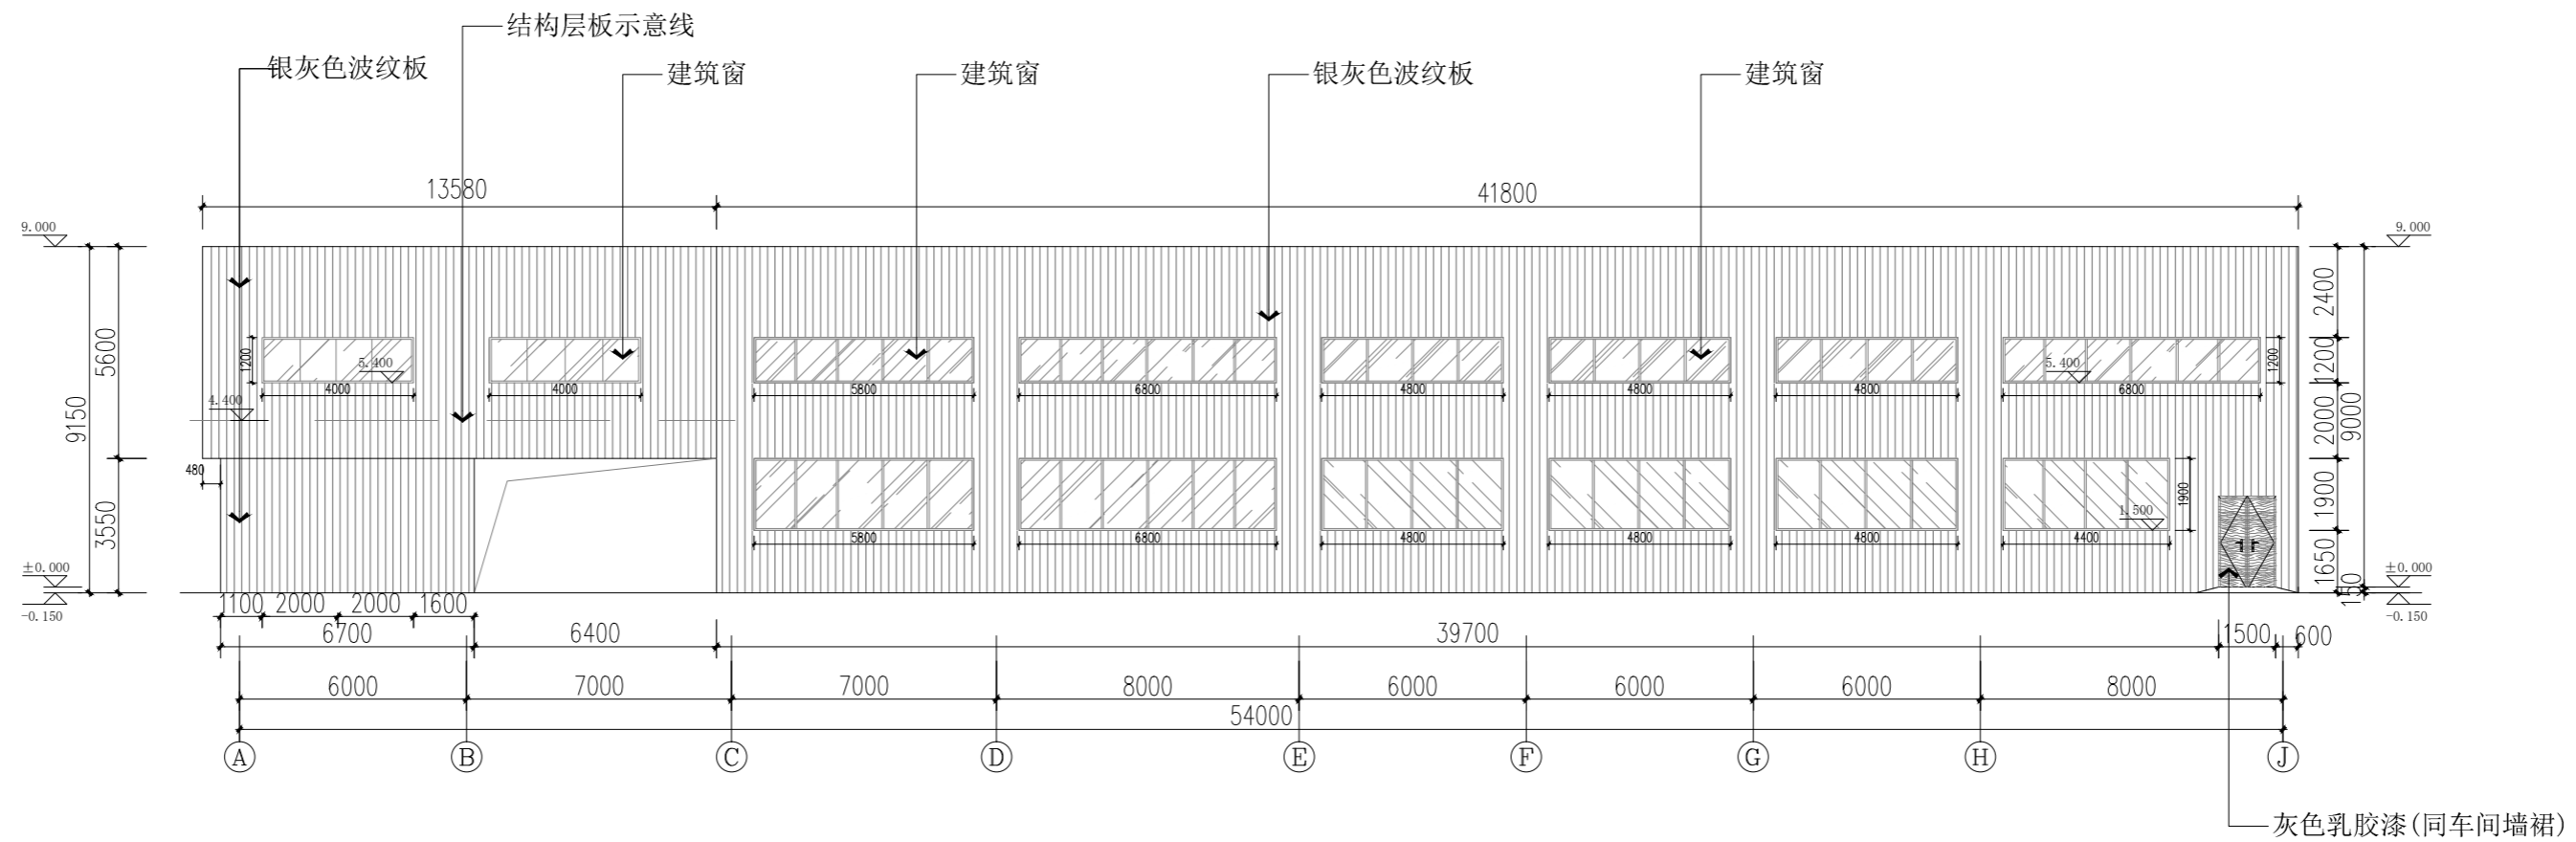

03 A-J 外立面图
ELEVATION 1:200

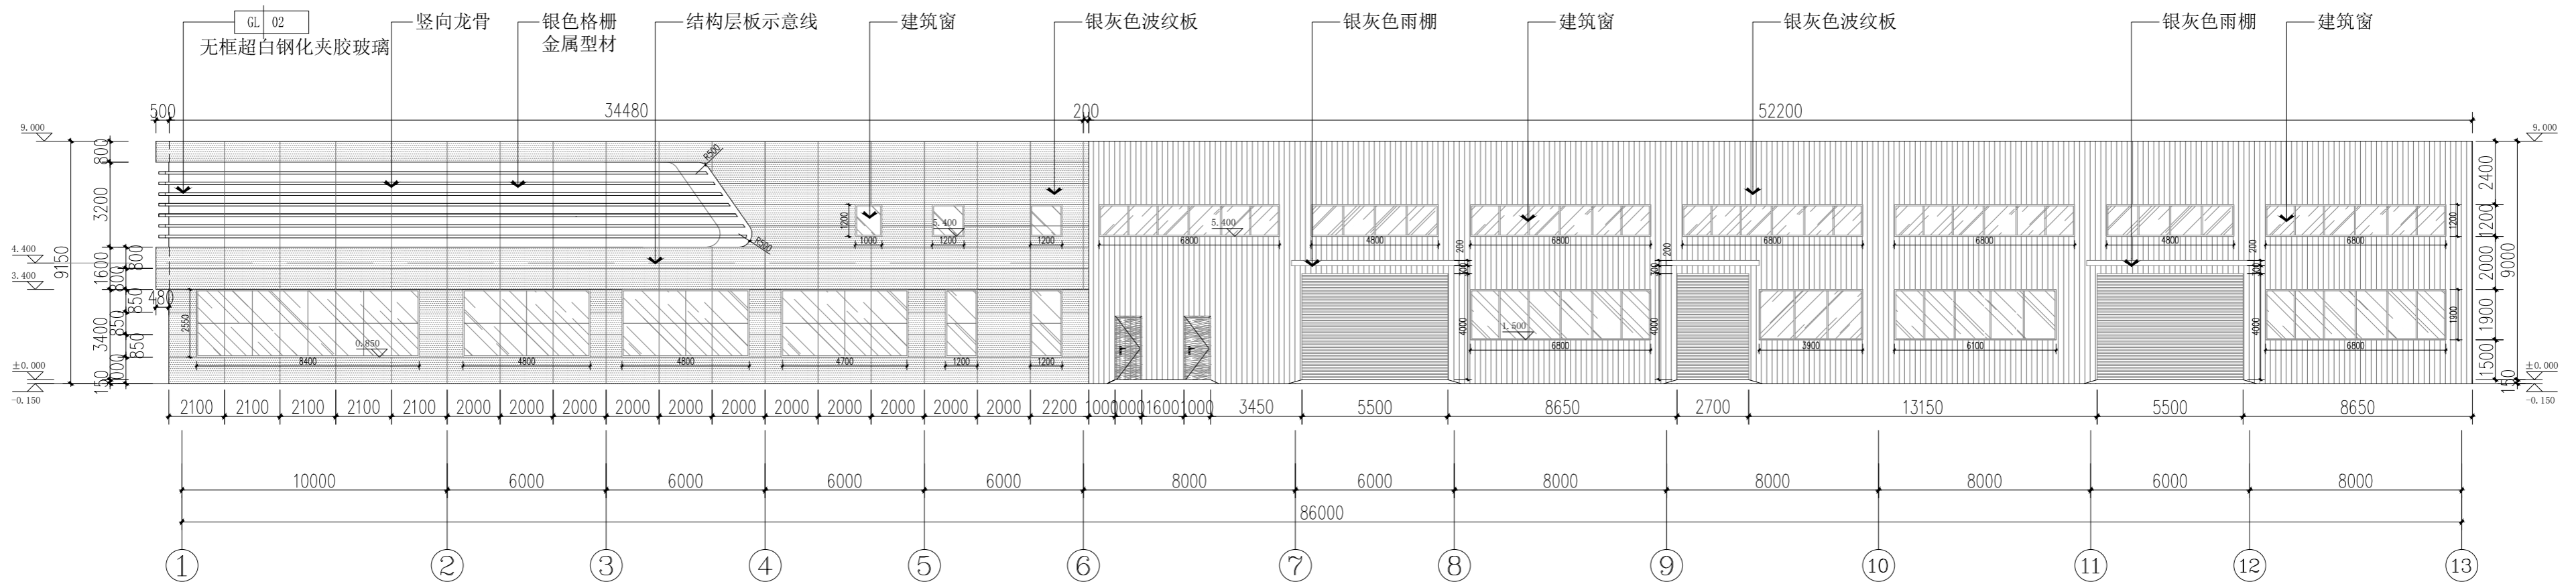

04 1-13 外立面图
ELEVATION 1:200