




总平面图

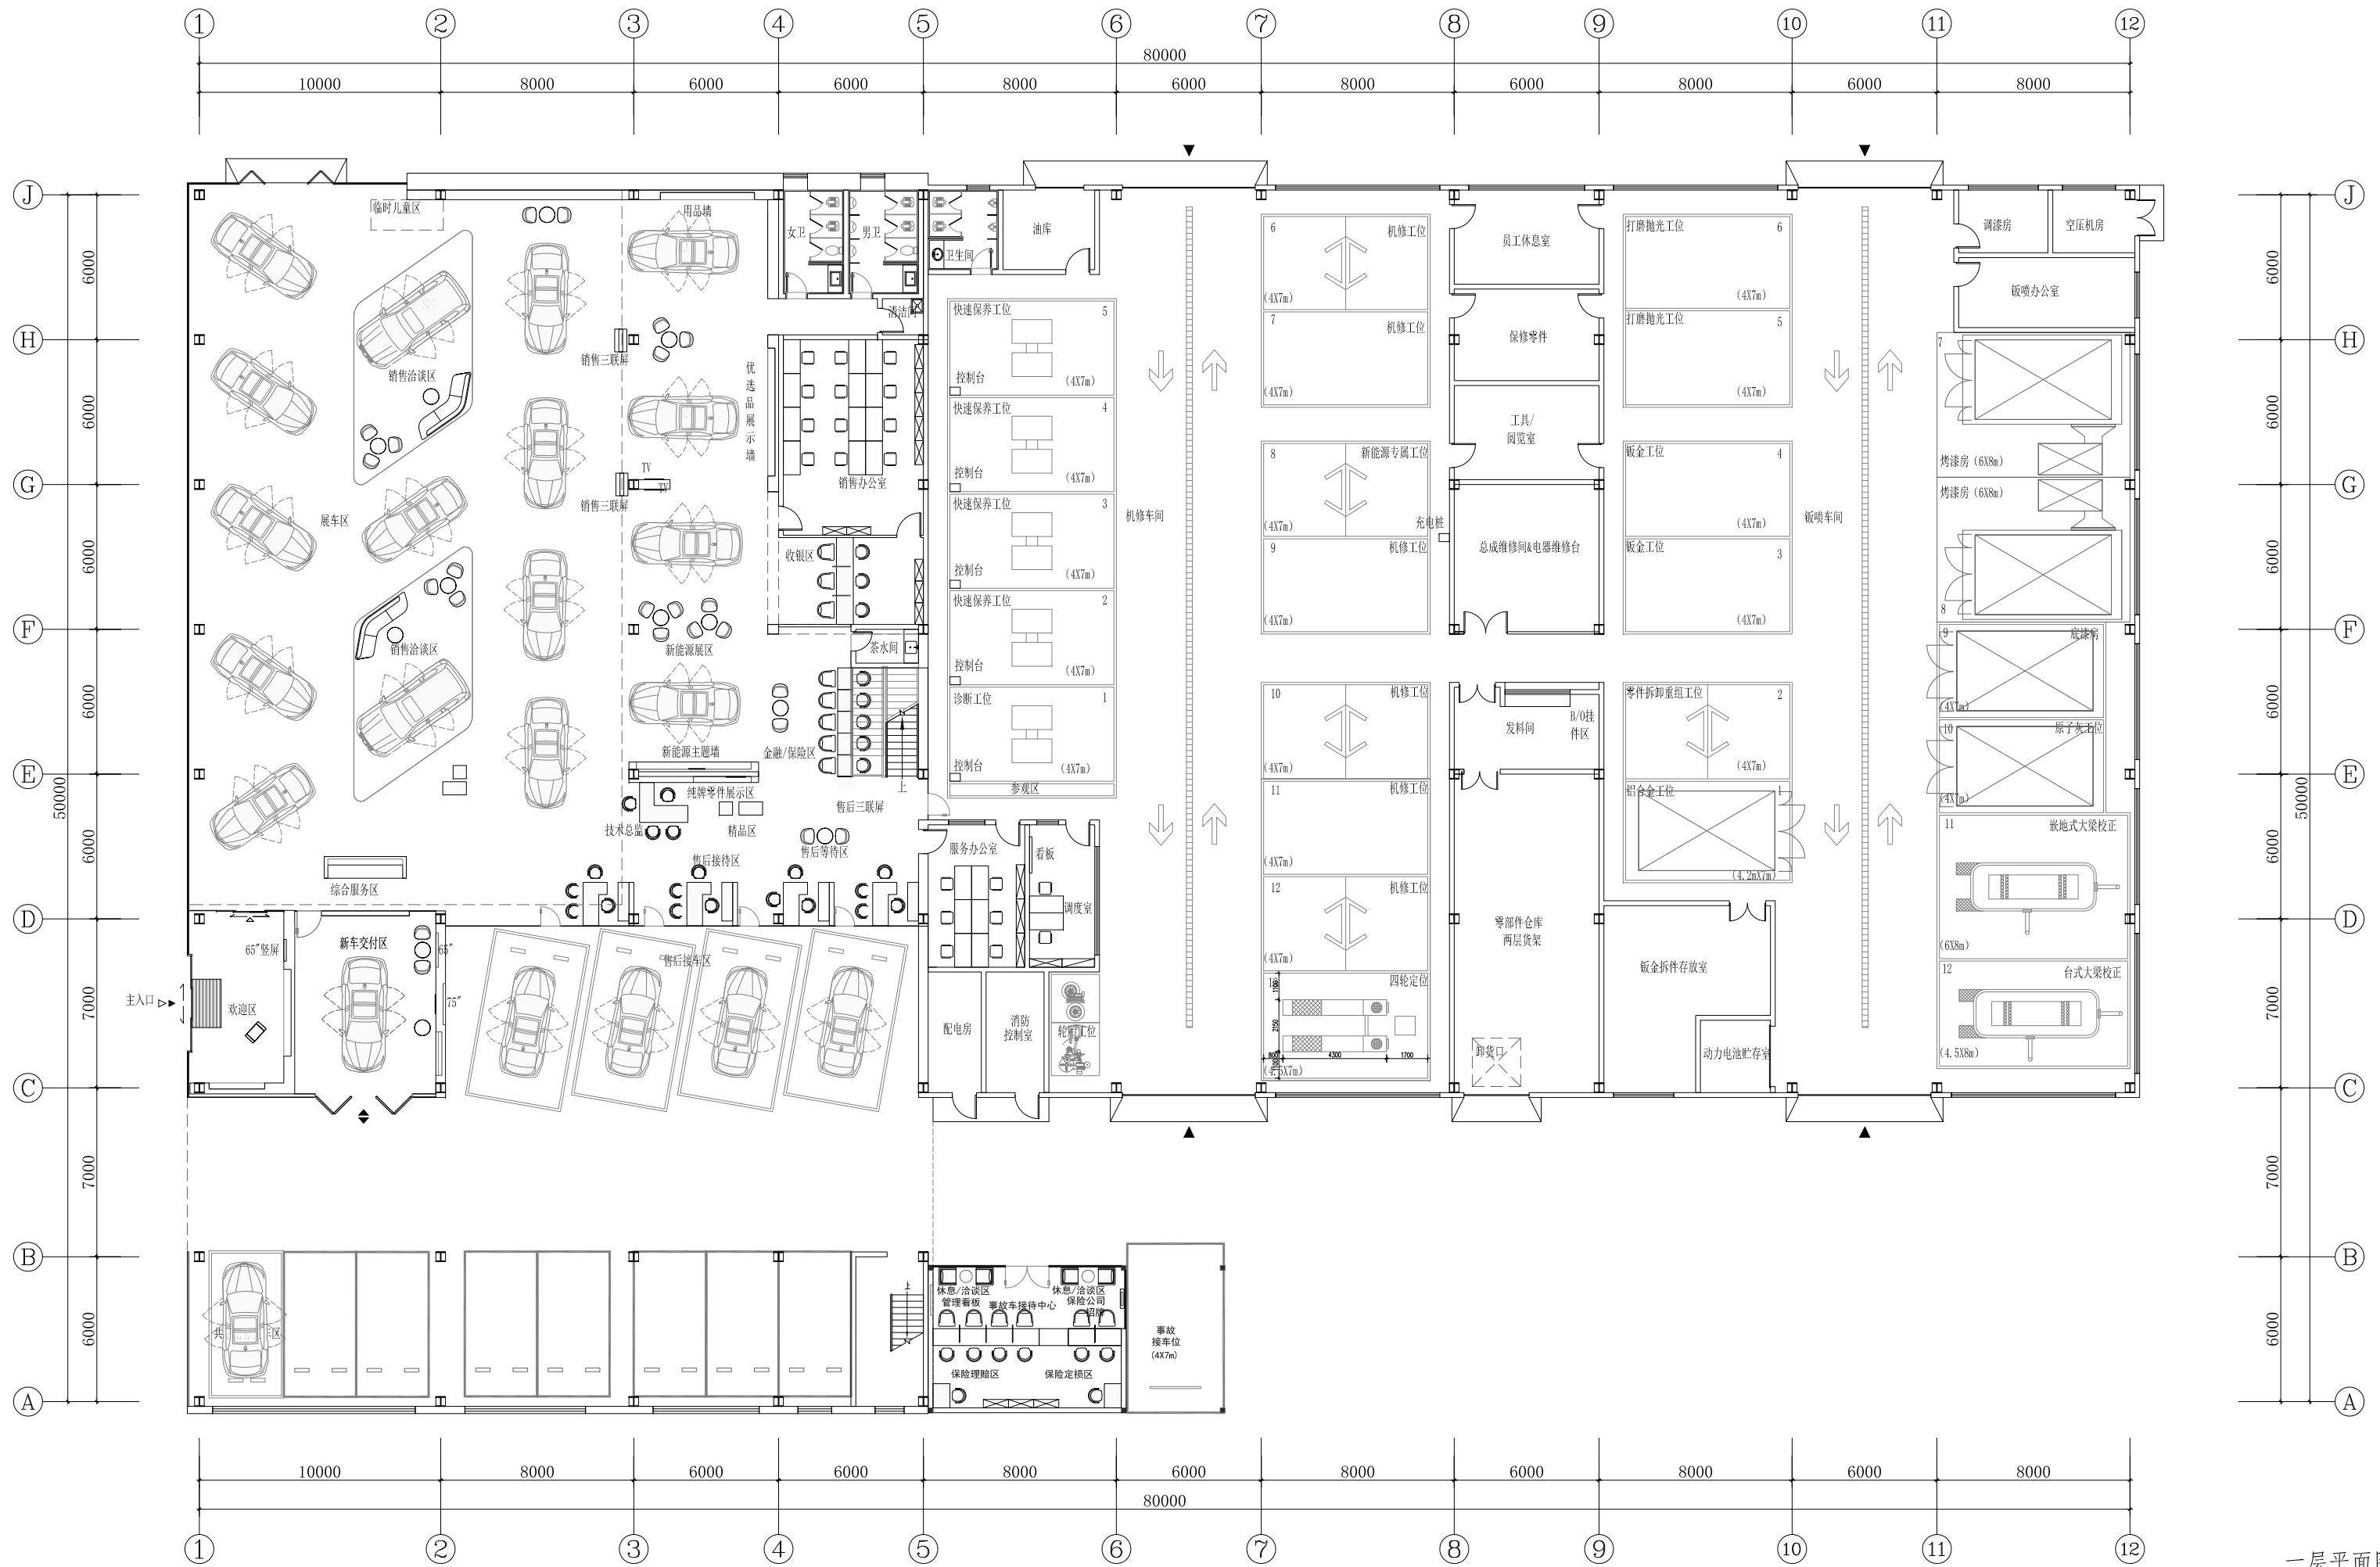


一层平面图

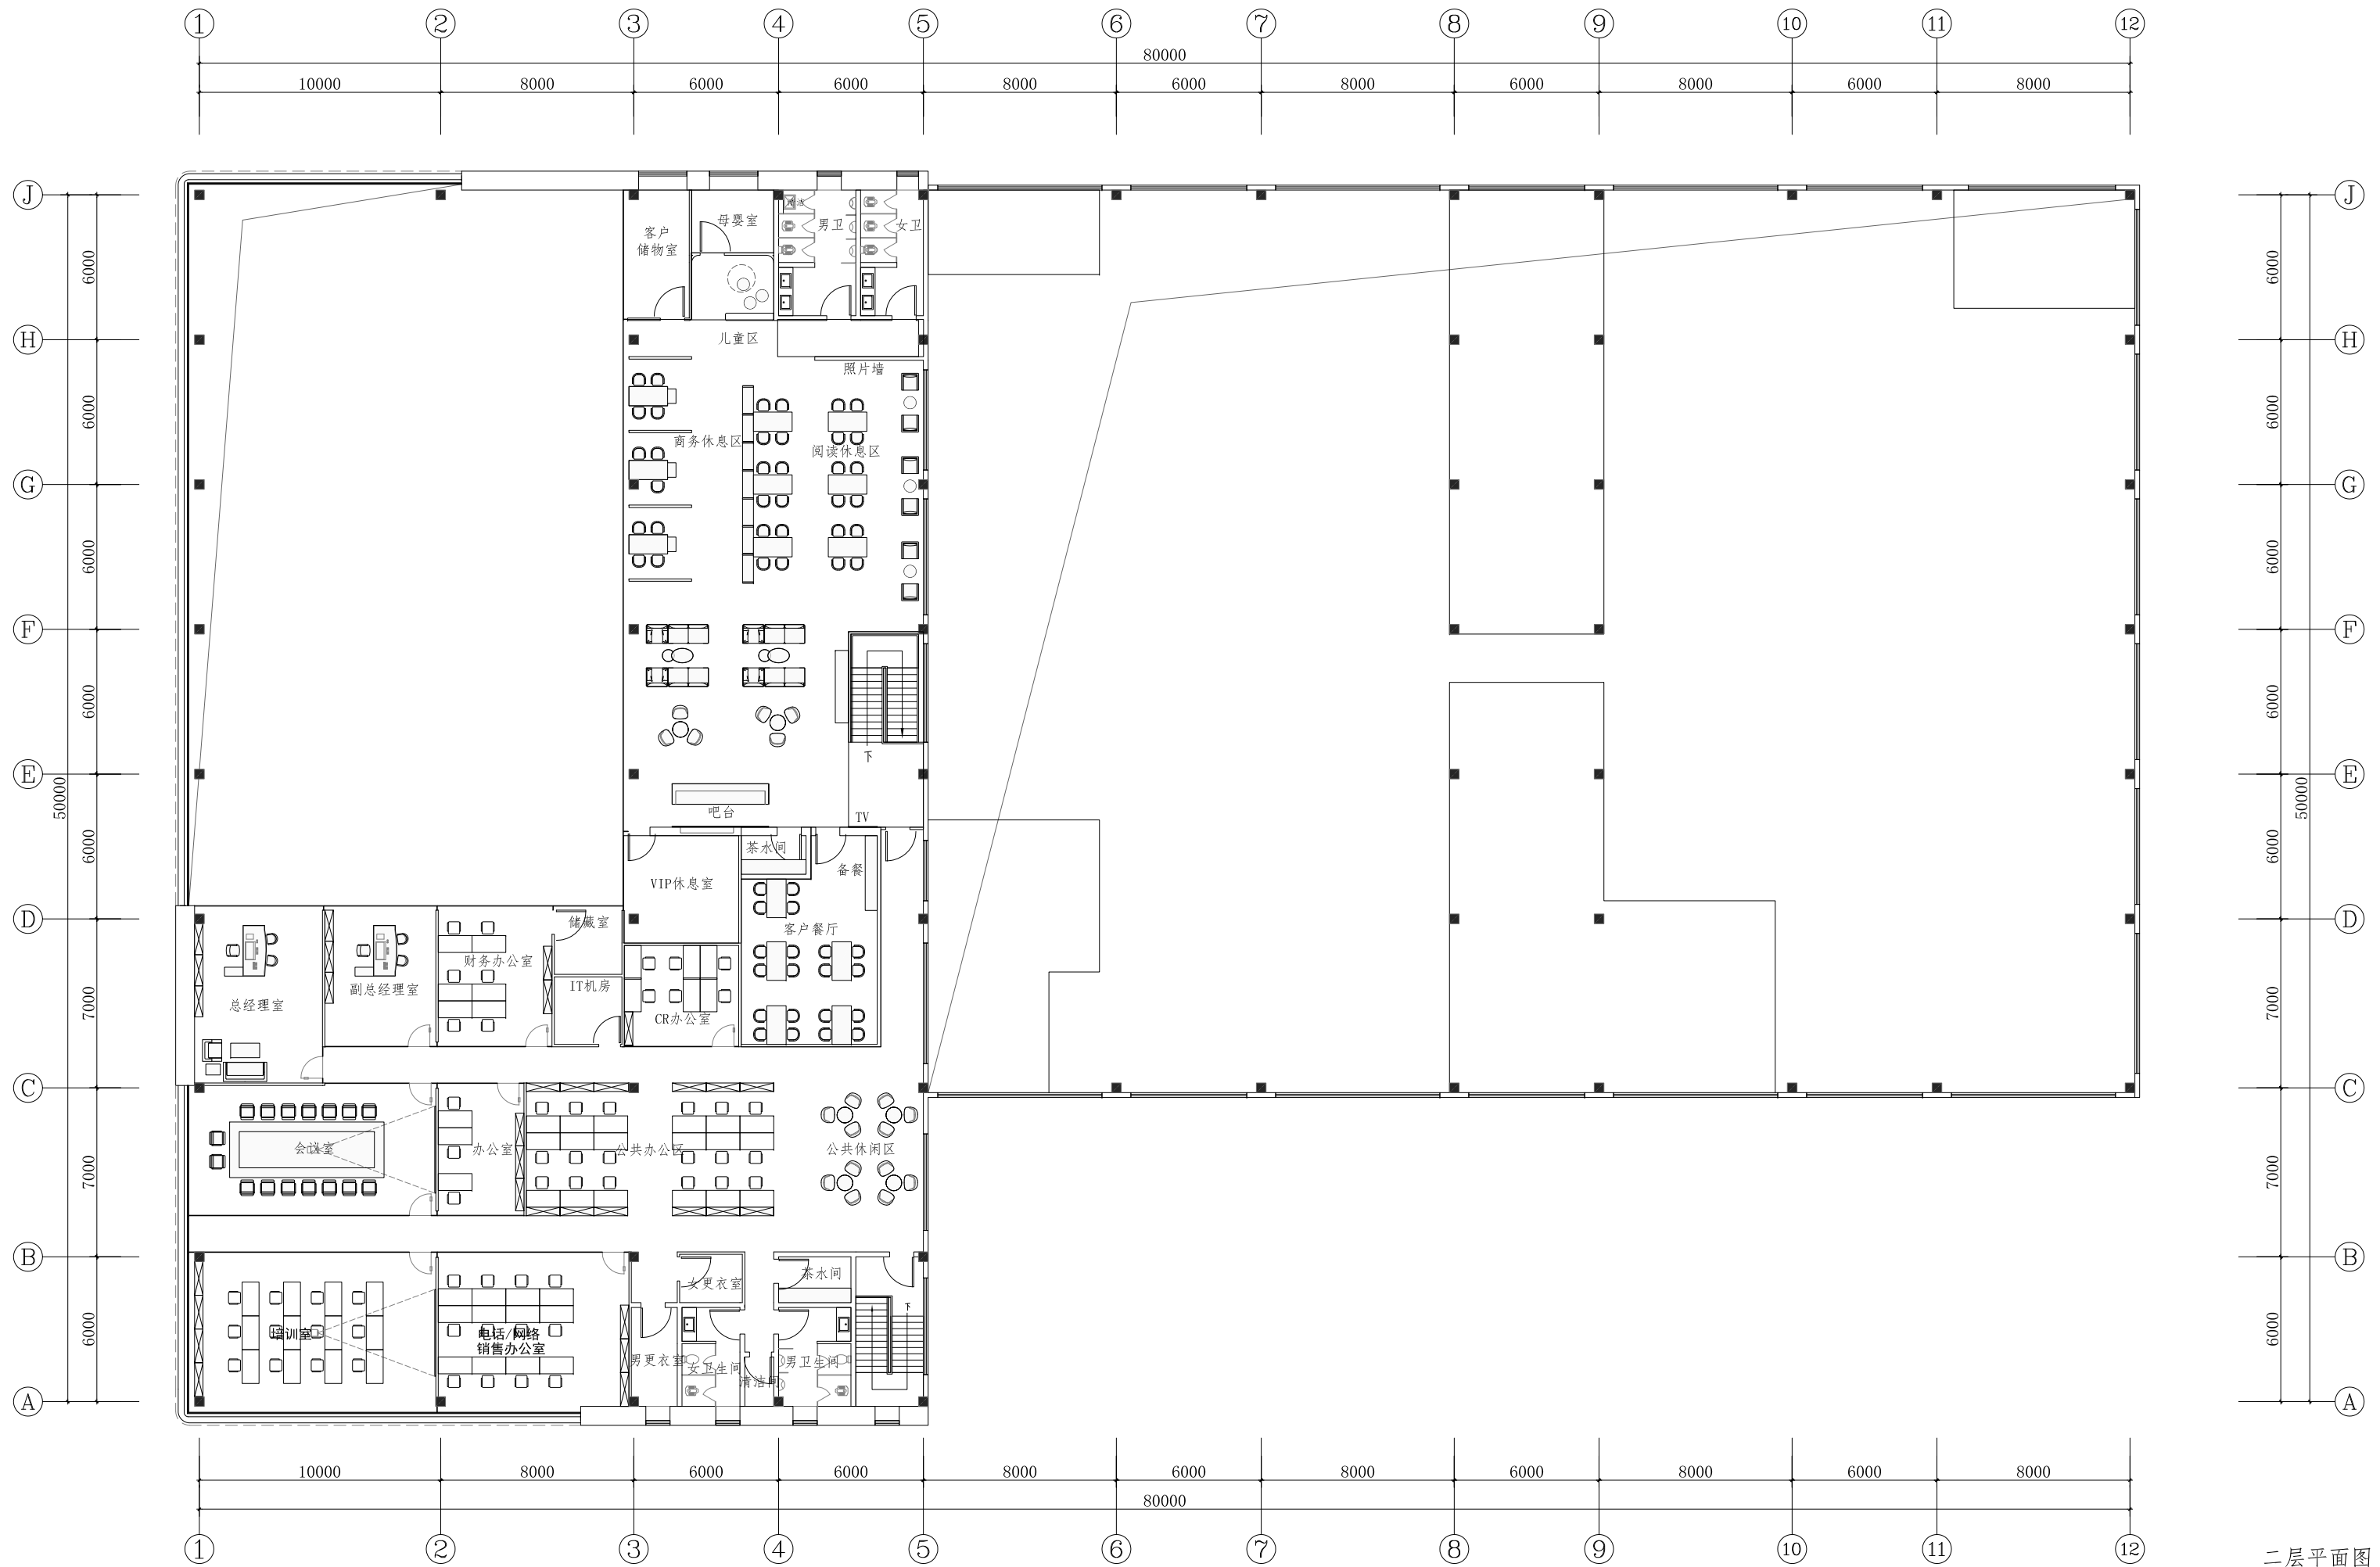


二层平面图

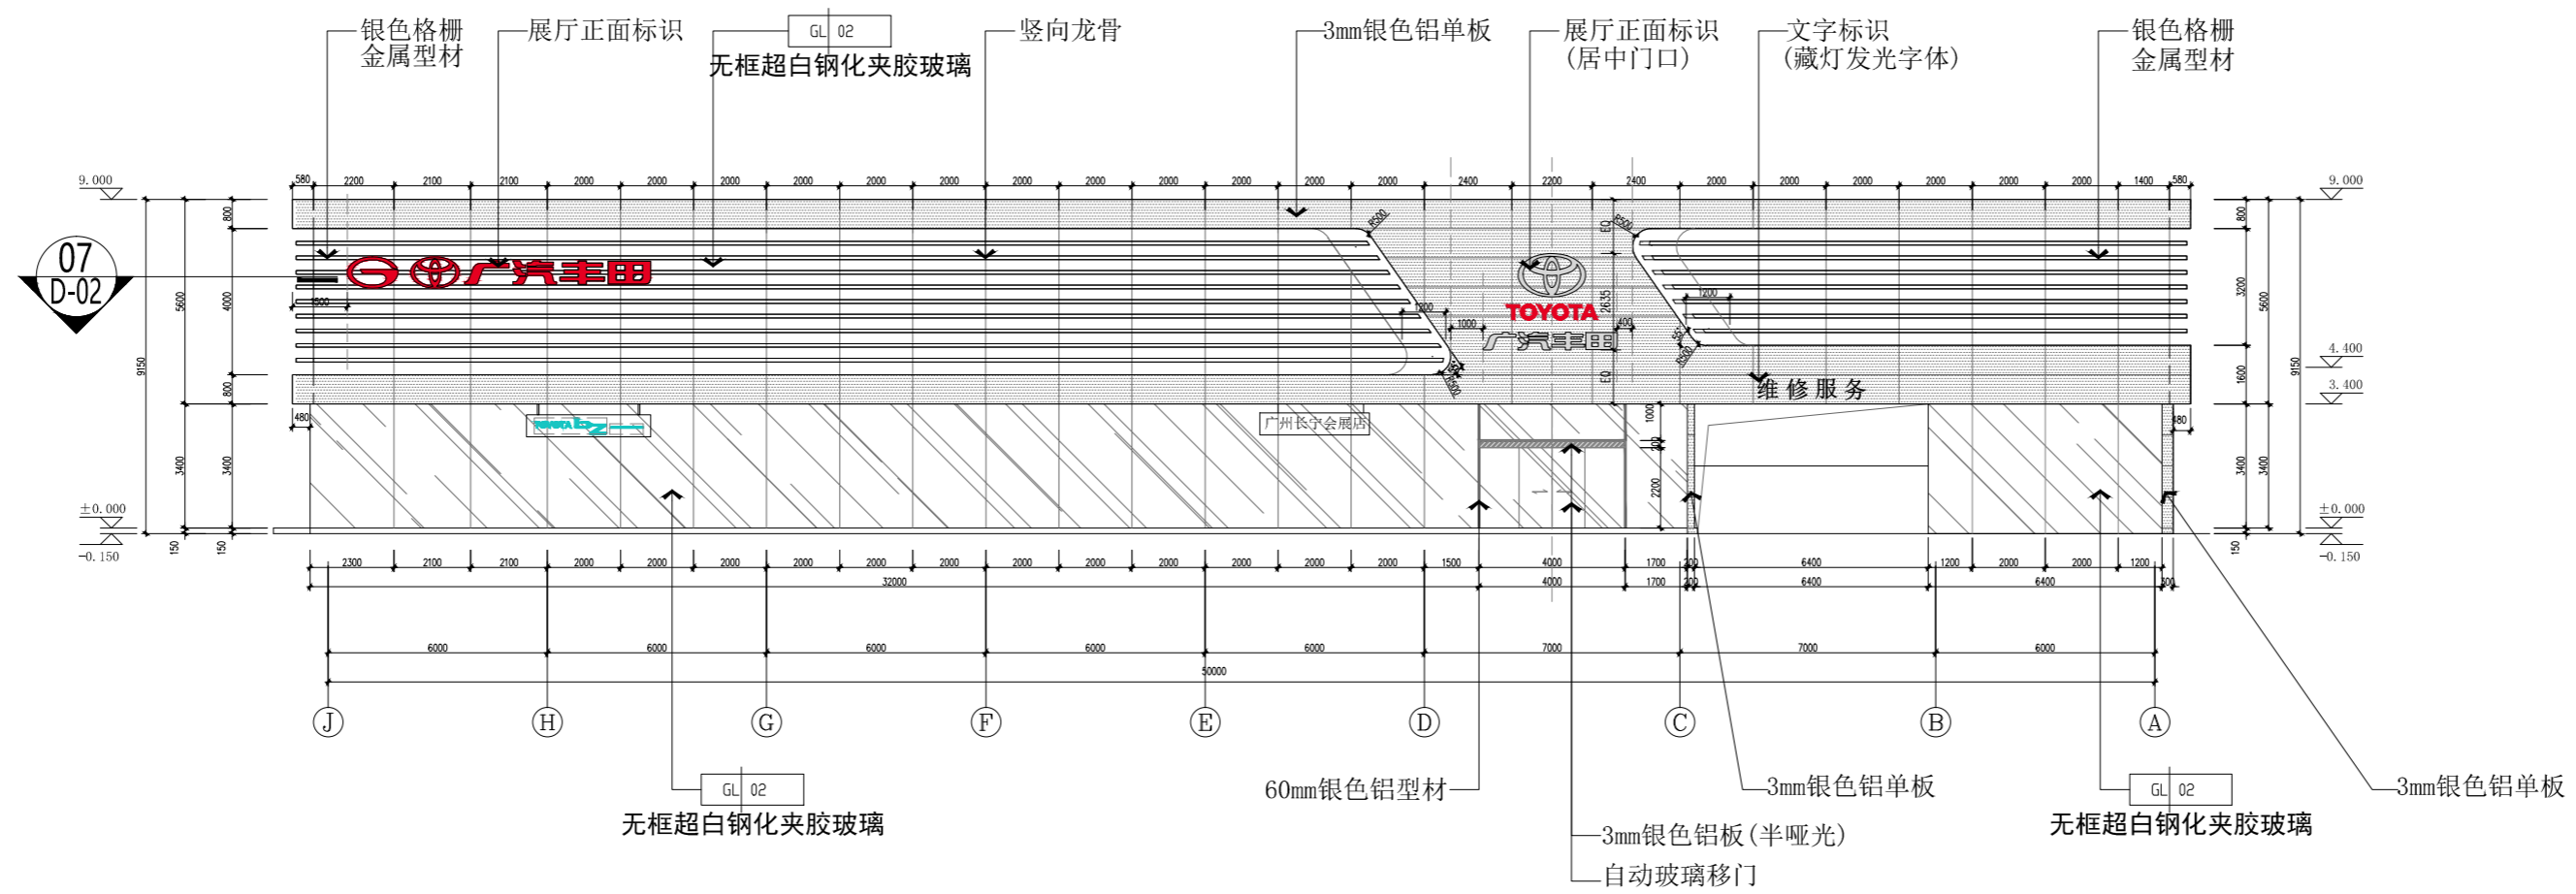


01 J-A 外立面图
1F-PL-08 ELEVATION 1:200

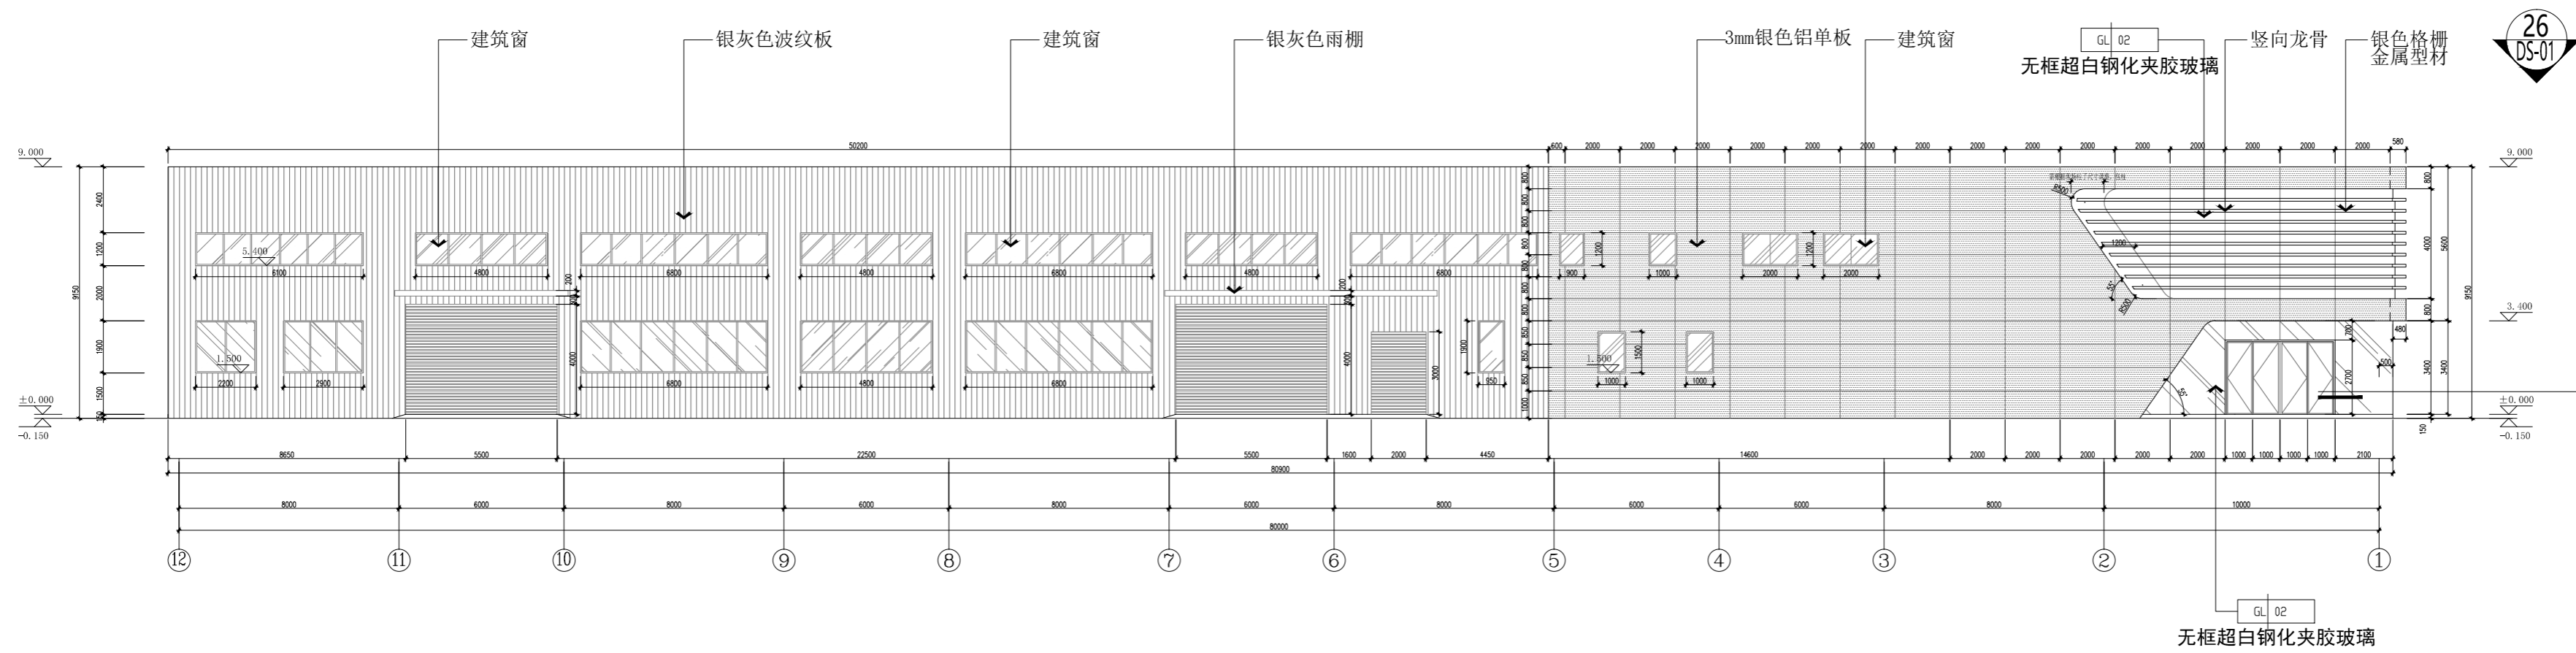


02 12-1 外立面图
1F-PL-08 ELEVATION 1:200

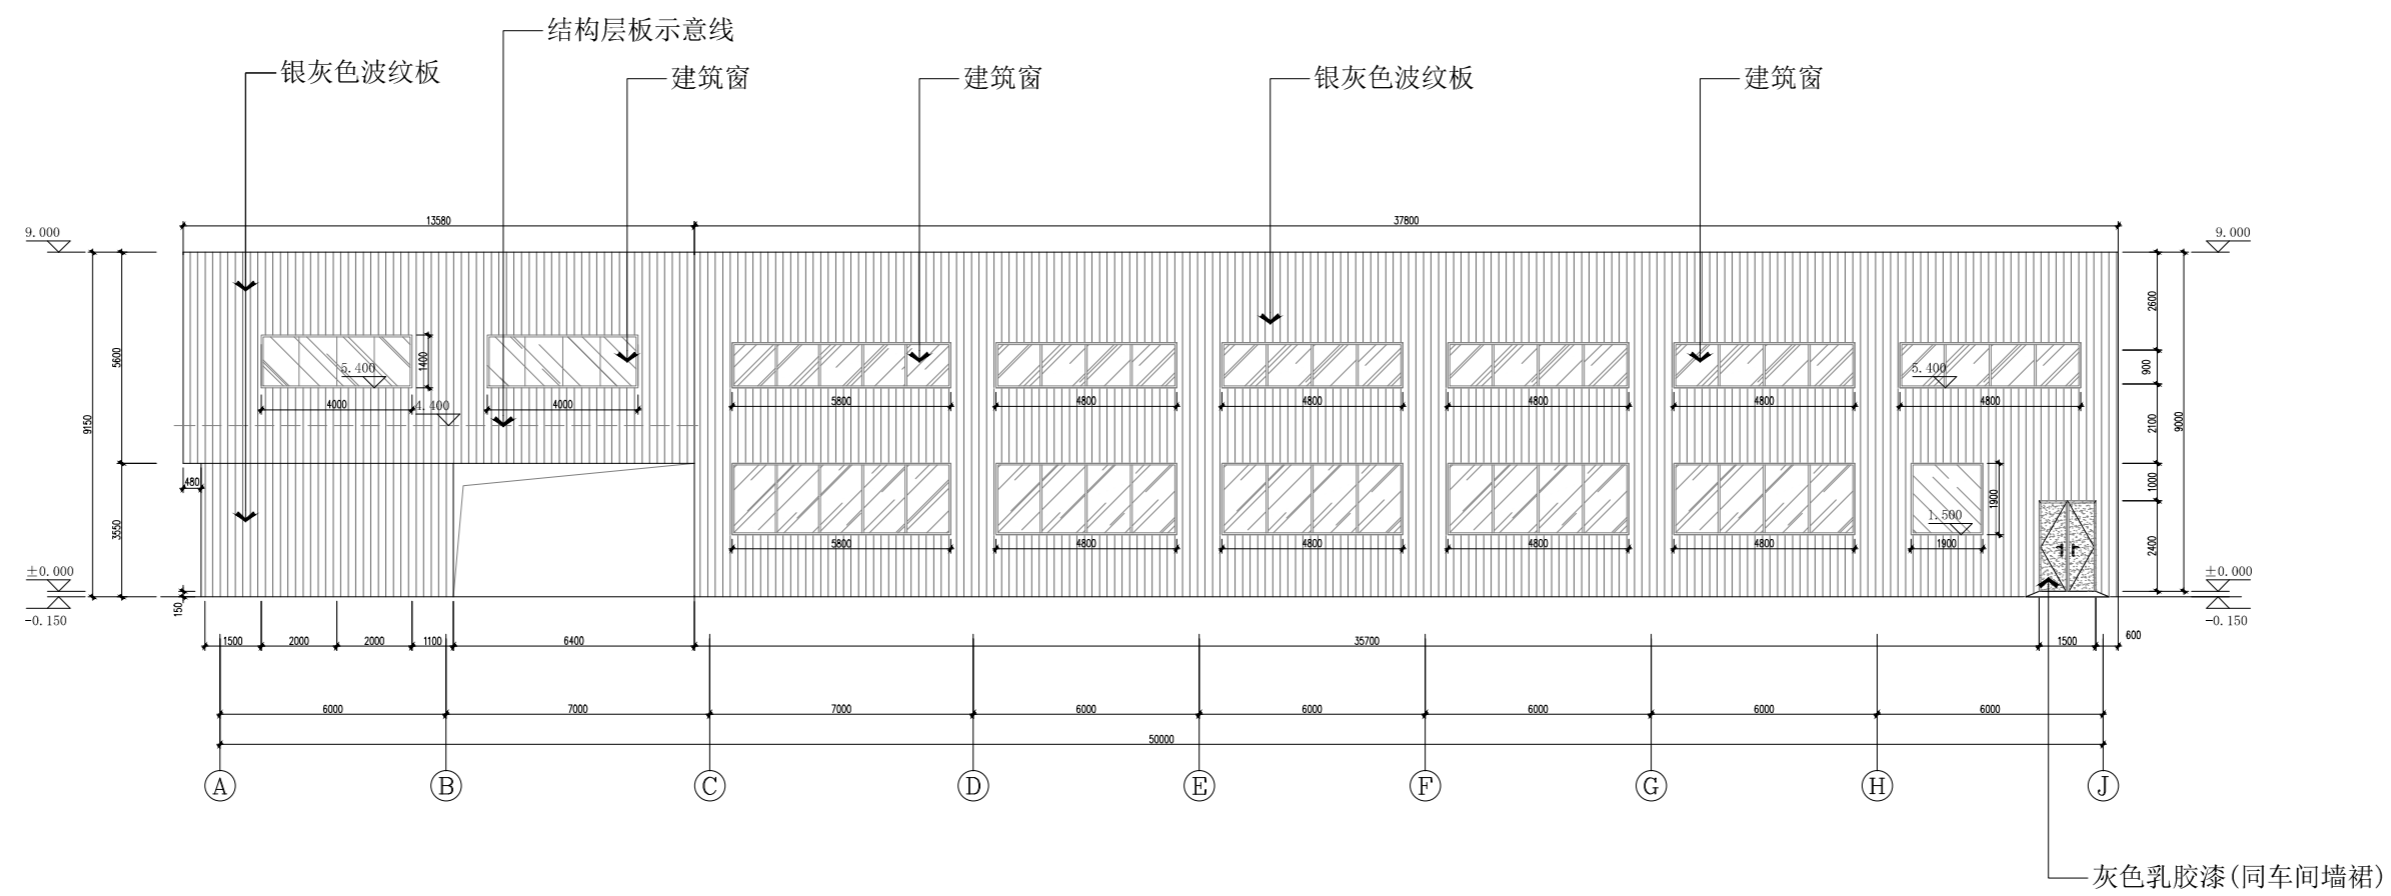


03 A-J 外立面图
1F-PL-08 ELEVATION 1:200

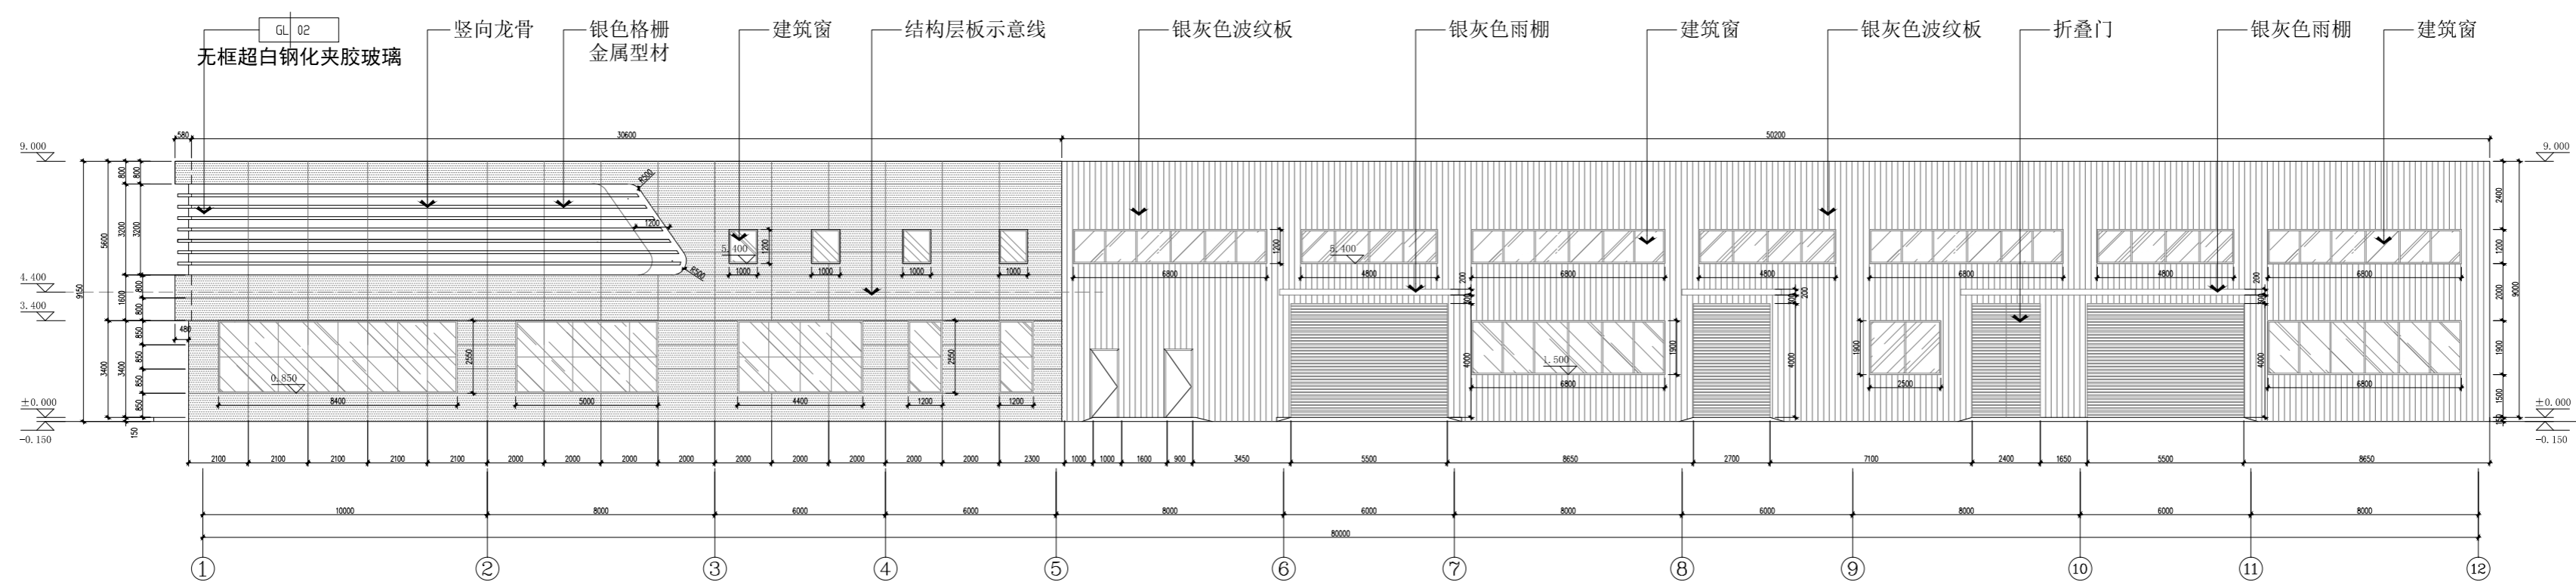


04 1-12 外立面图
1F-PL-08 ELEVATION 1:200

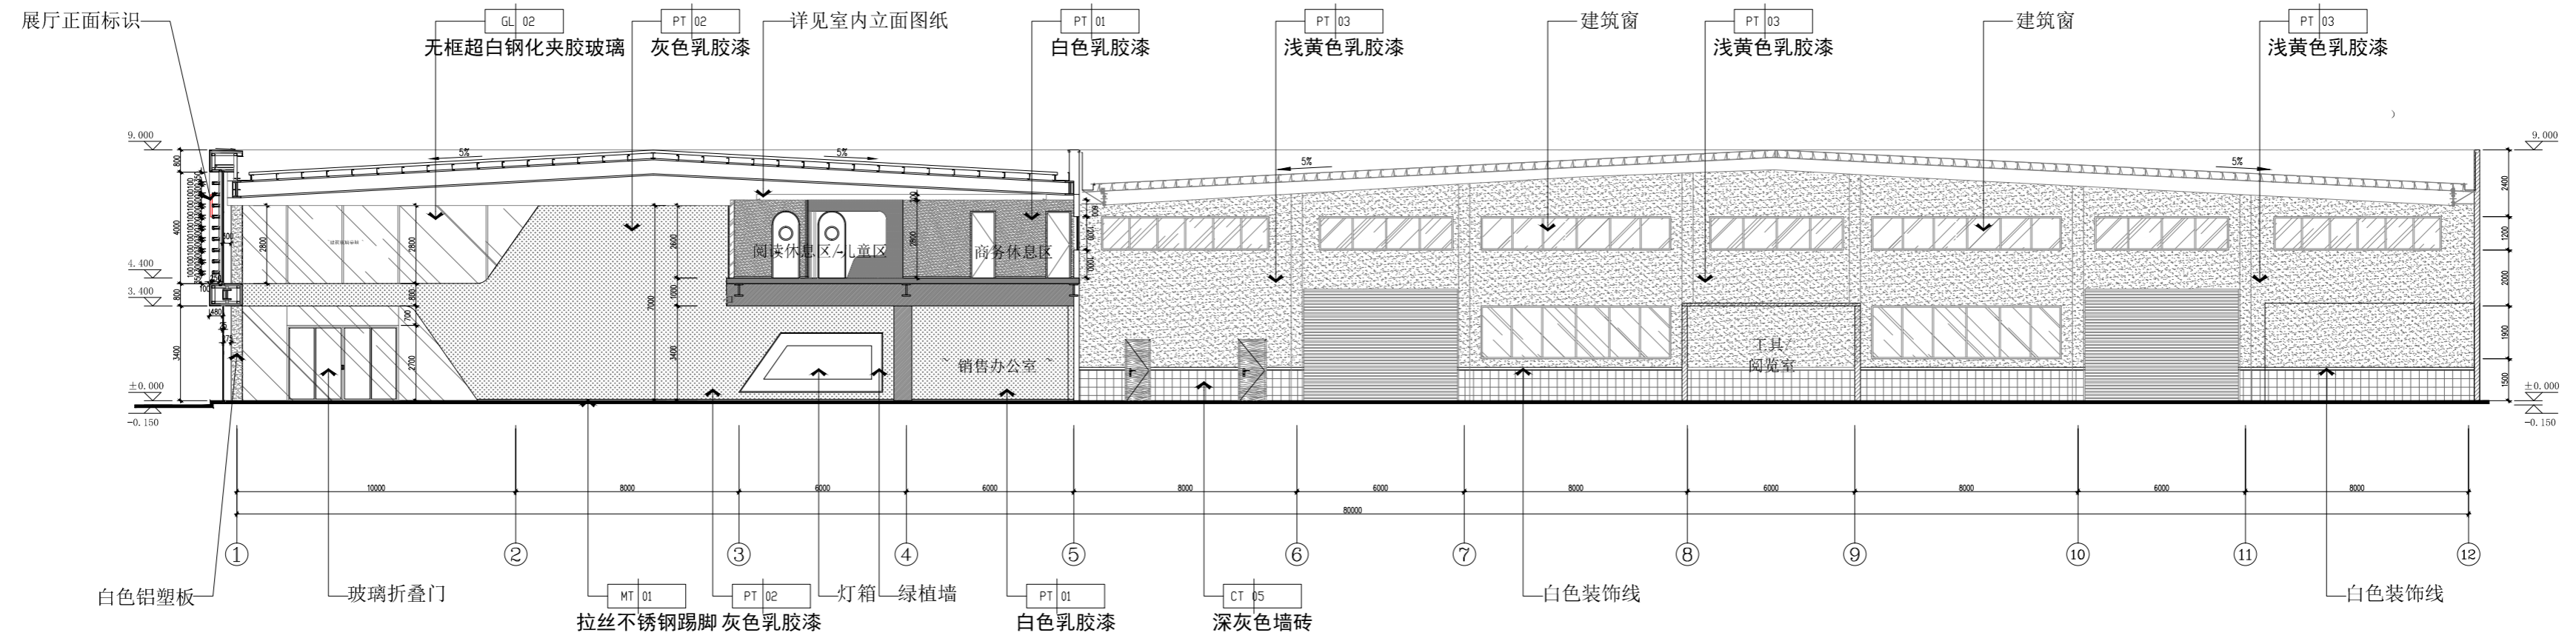

05 剖面图
1F-PL-08 ELEVATION 1:200

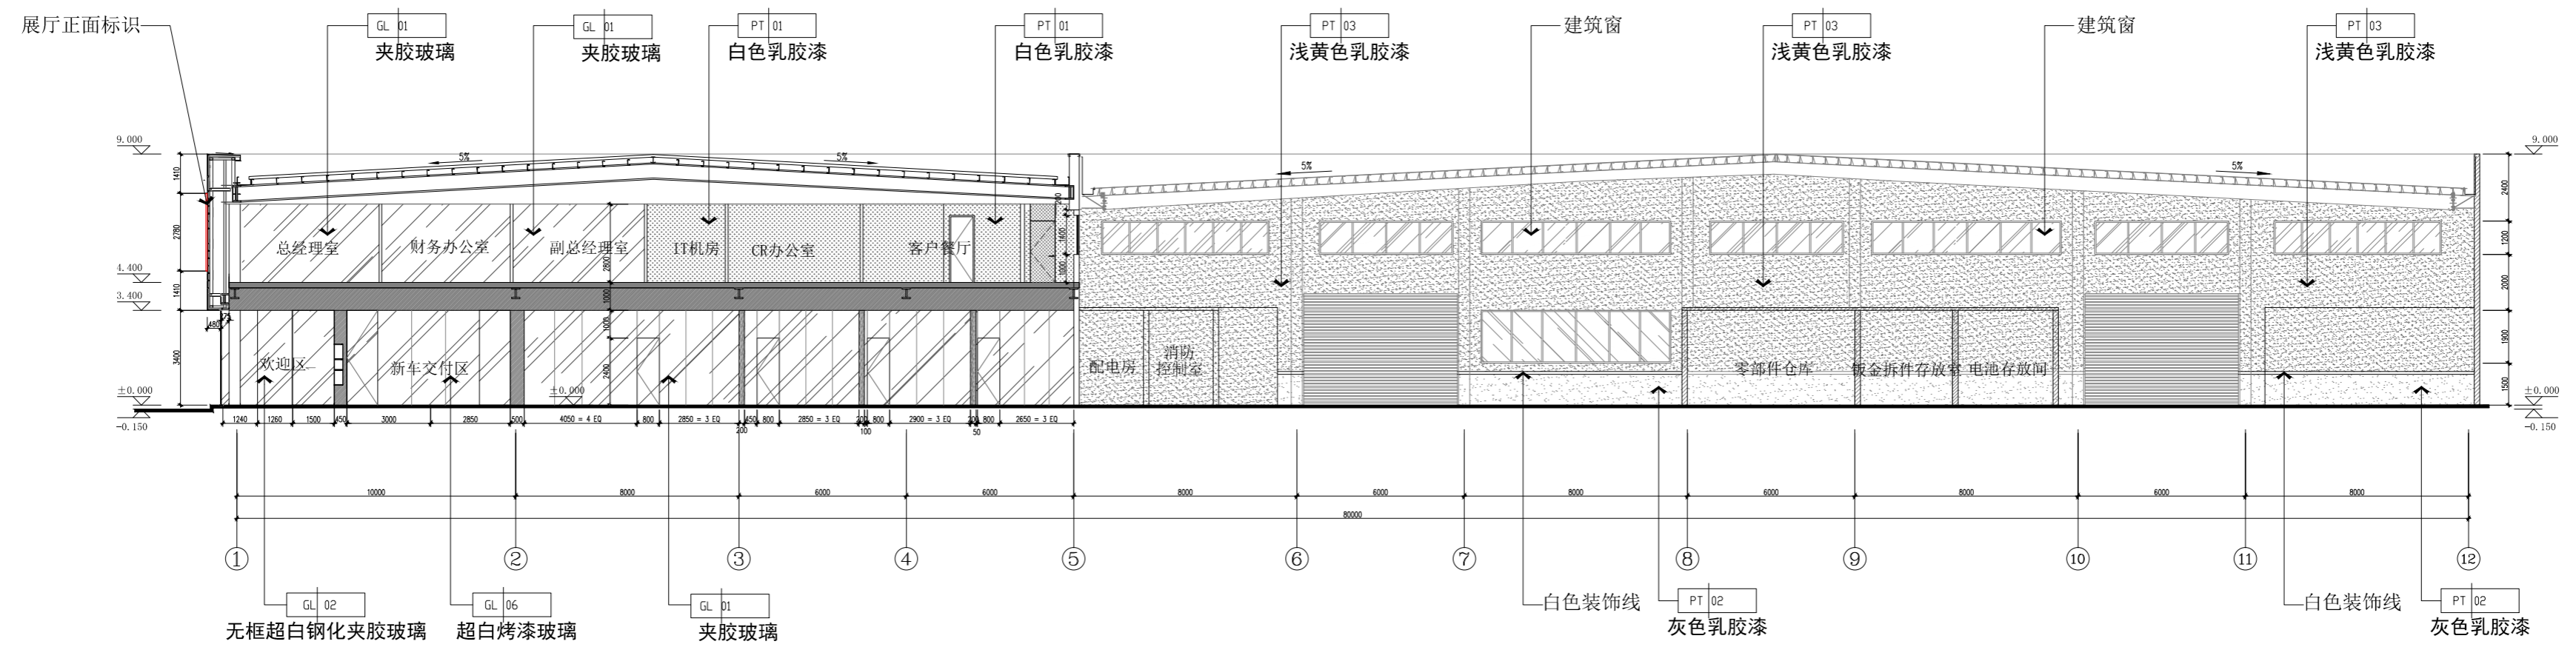

06 剖面图
1F-PL-08 ELEVATION 1:200

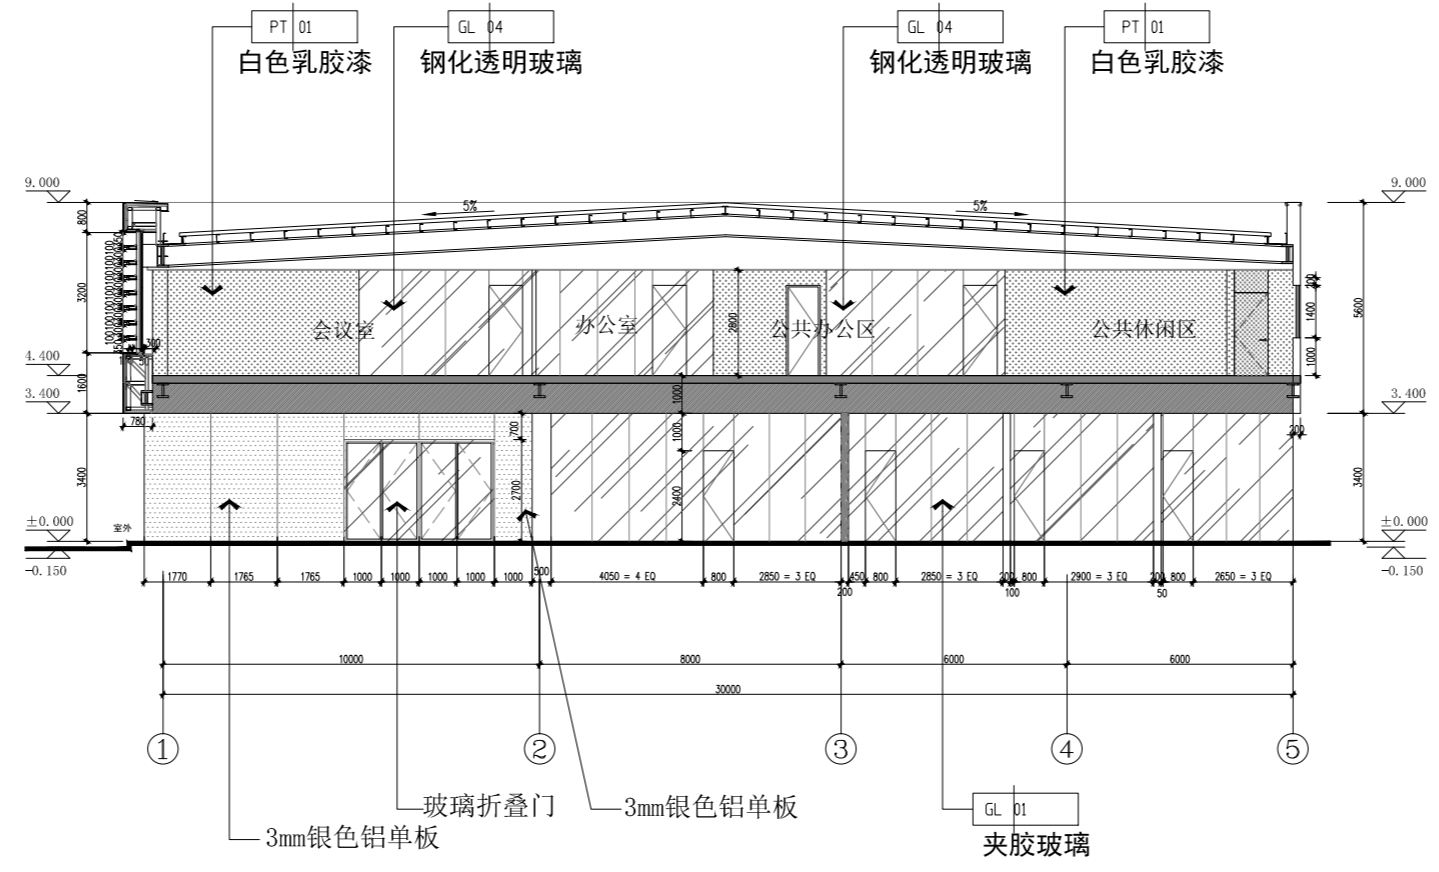

07 剖面图
1F-PL-08 ELEVATION 1:200